




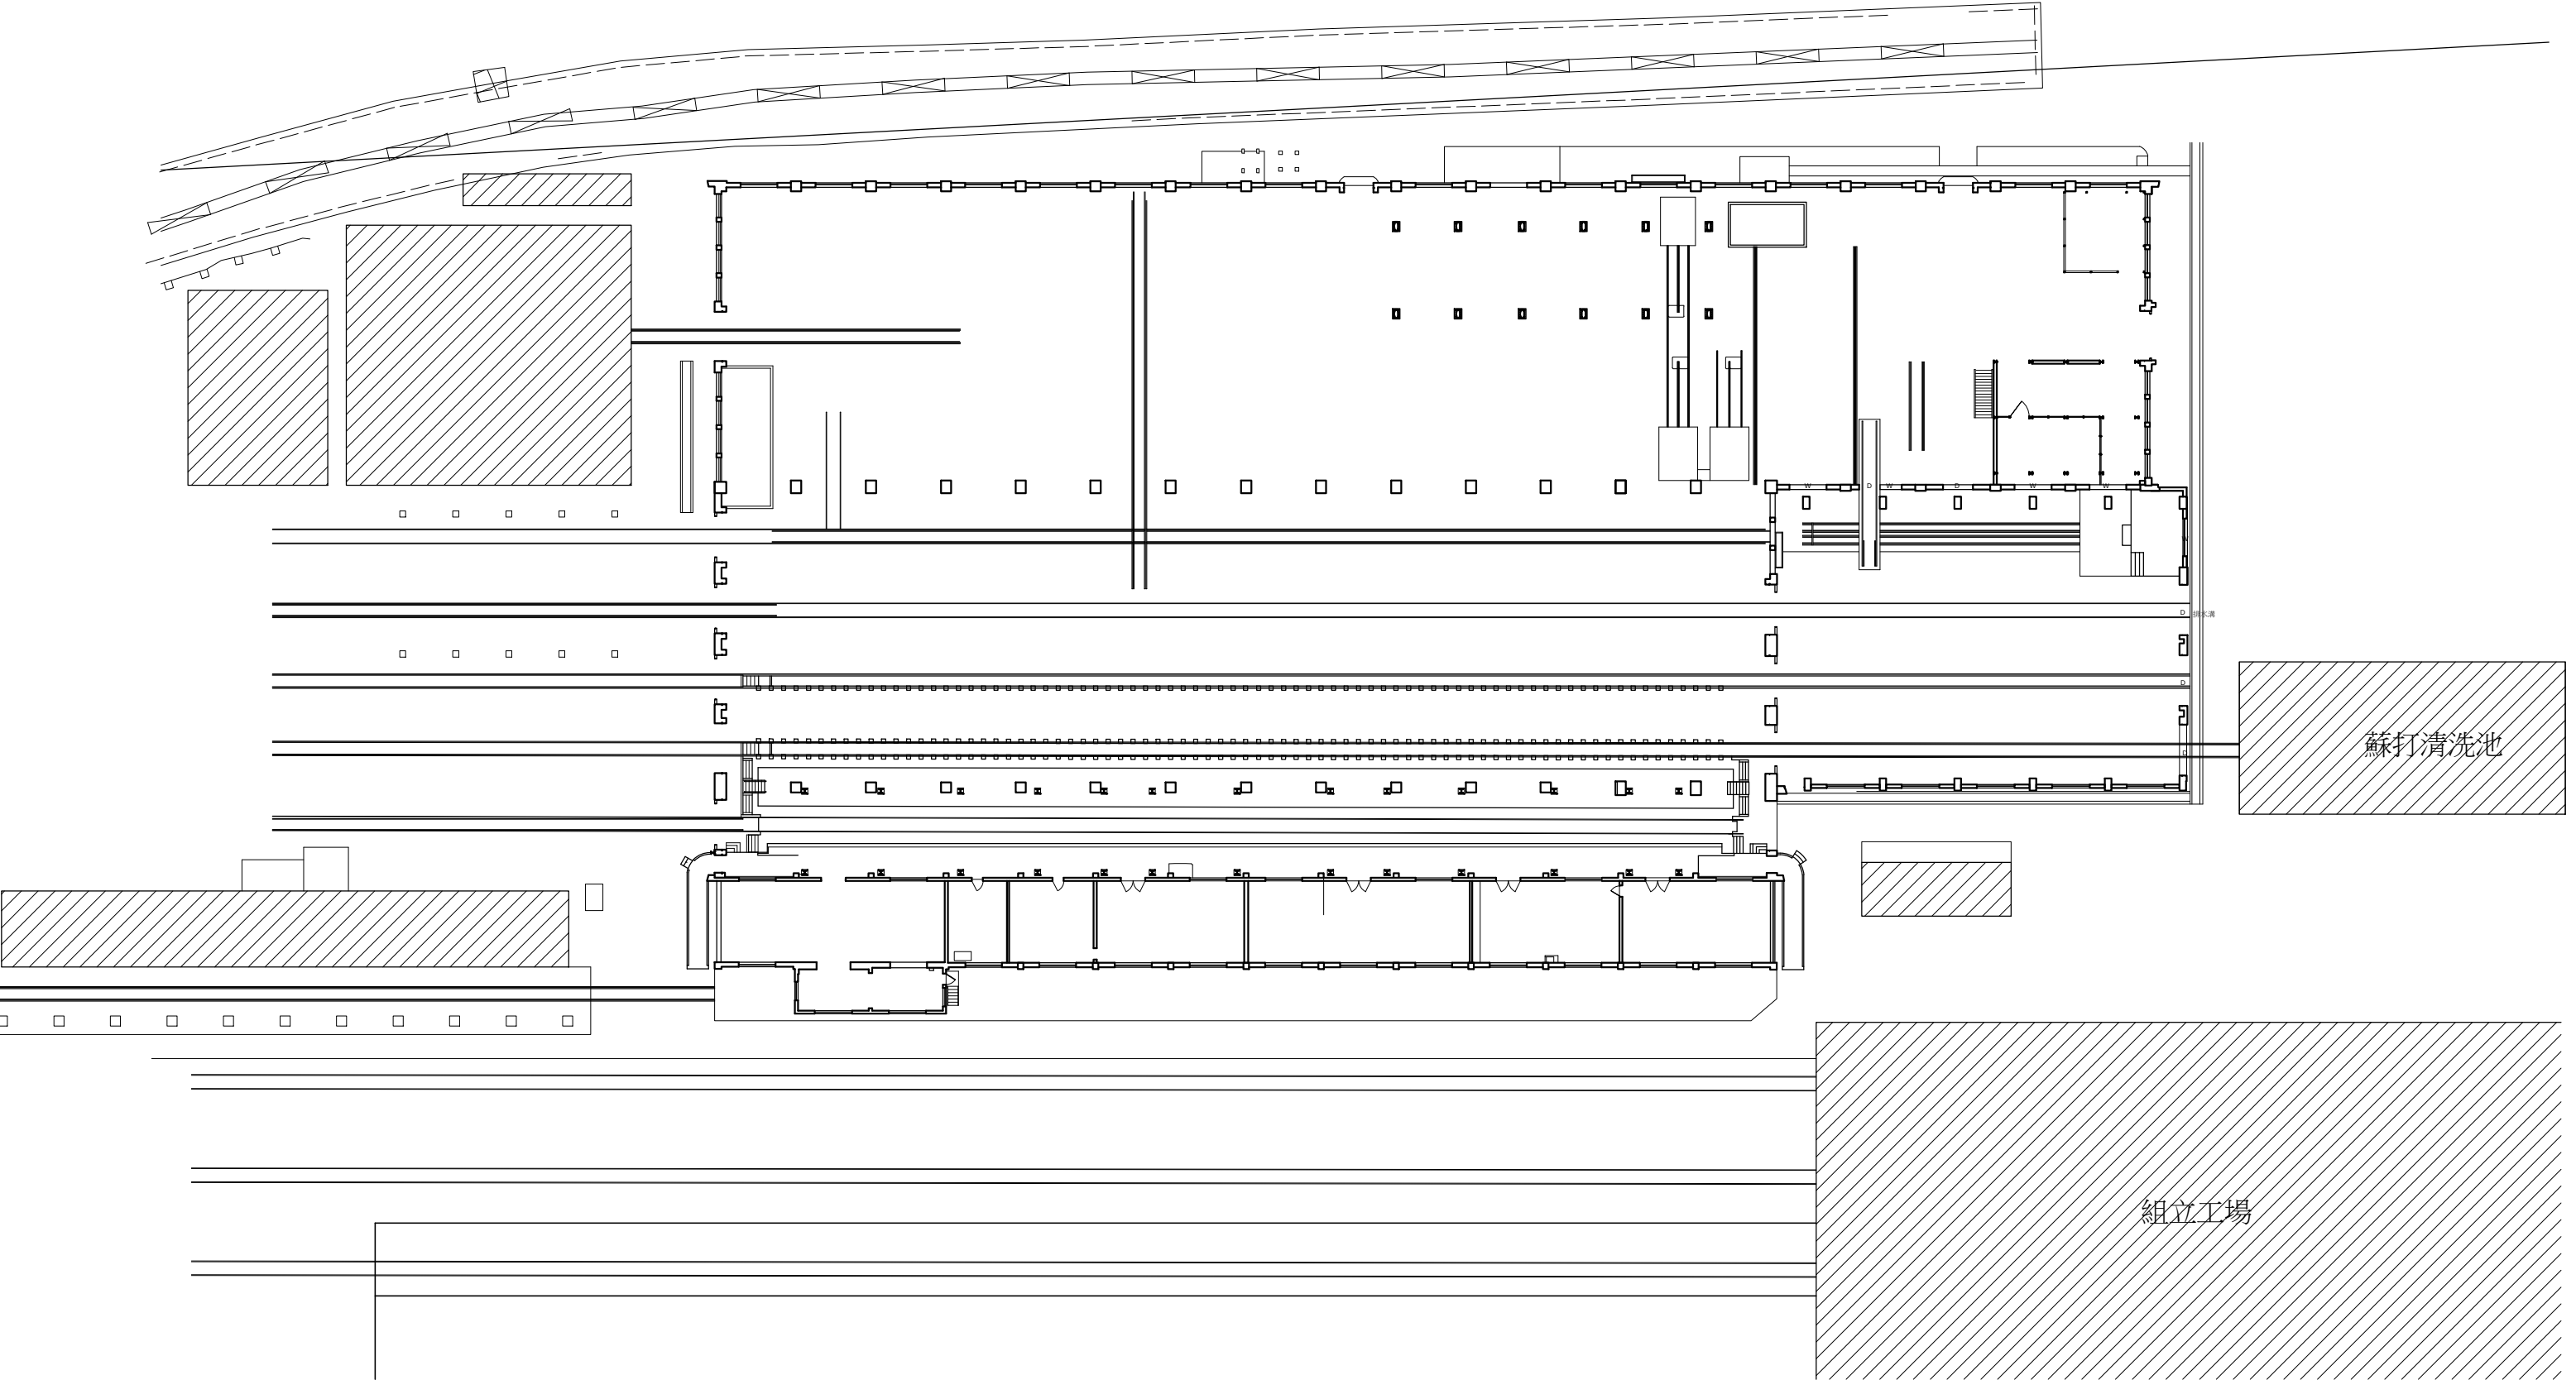


柴電工場配置圖

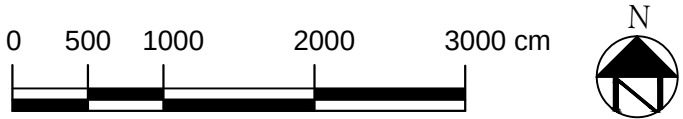

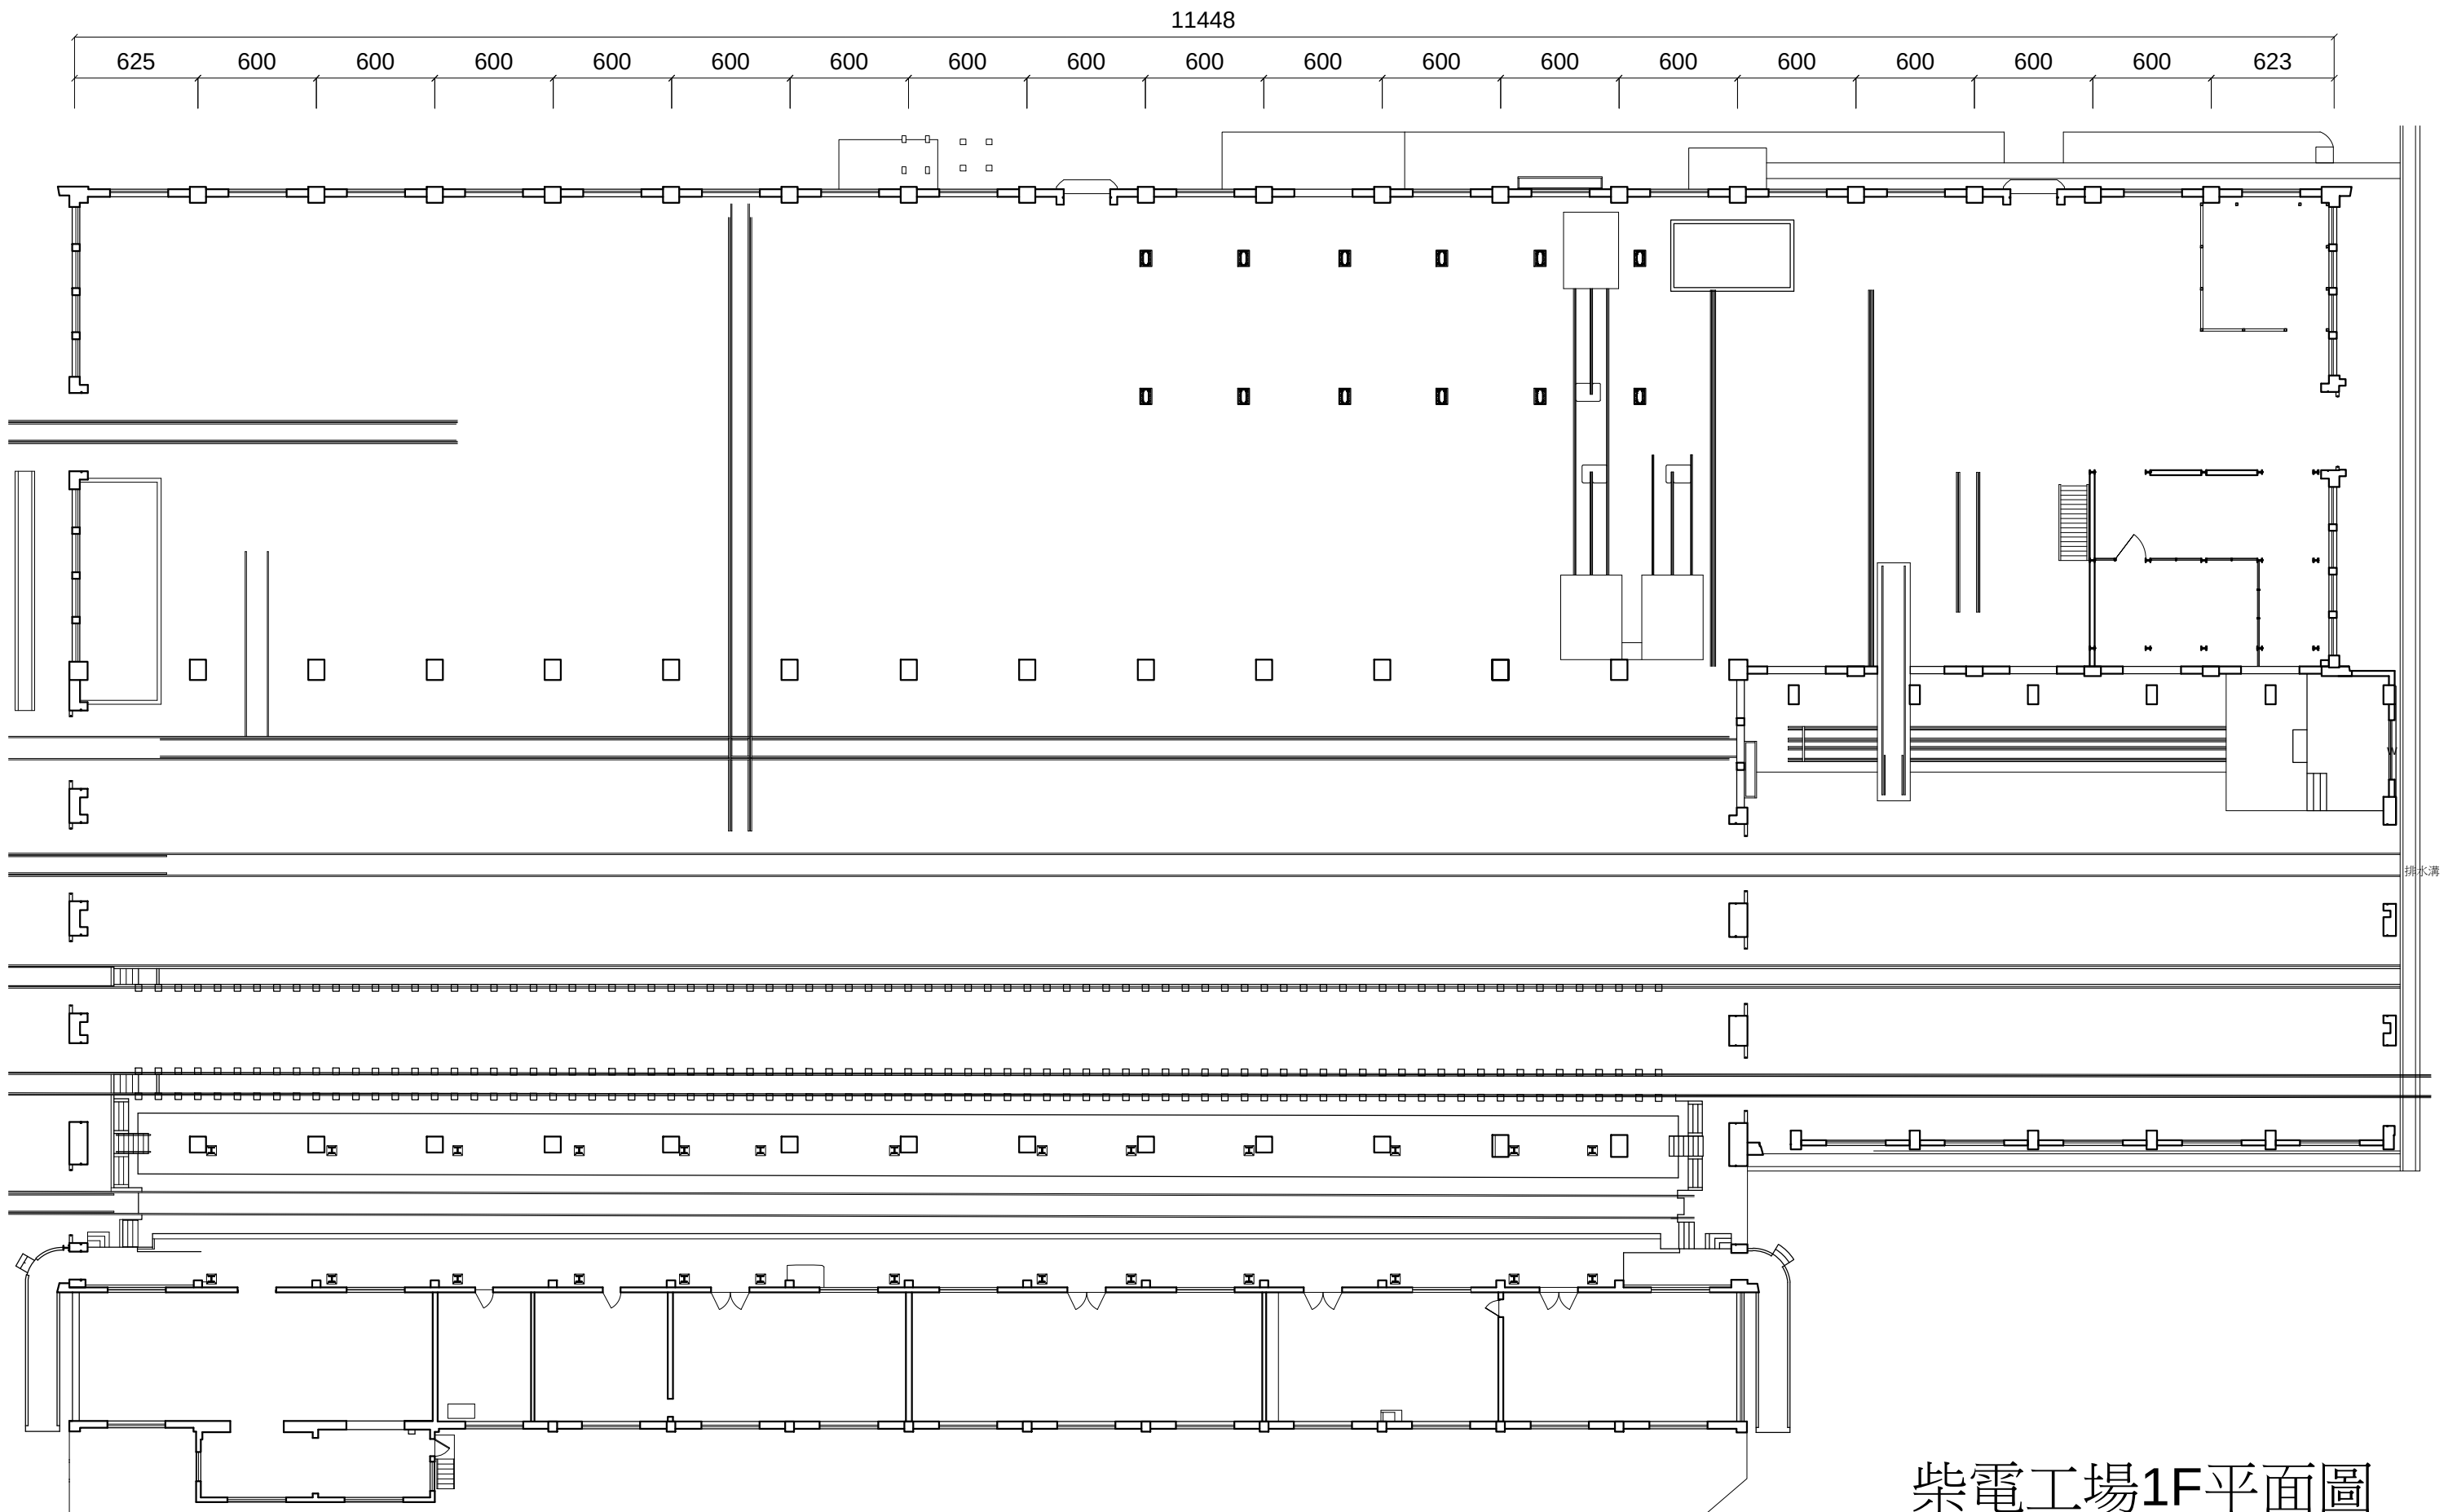

柴電工場1F平面圖

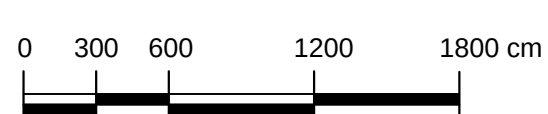

案名 國定古蹟臺北機廠全區修復及再利用計畫



圖名 柴電工場1F平面圖

比例 1/300 _A3

單位 cm


圖號 1/CI

張號 56

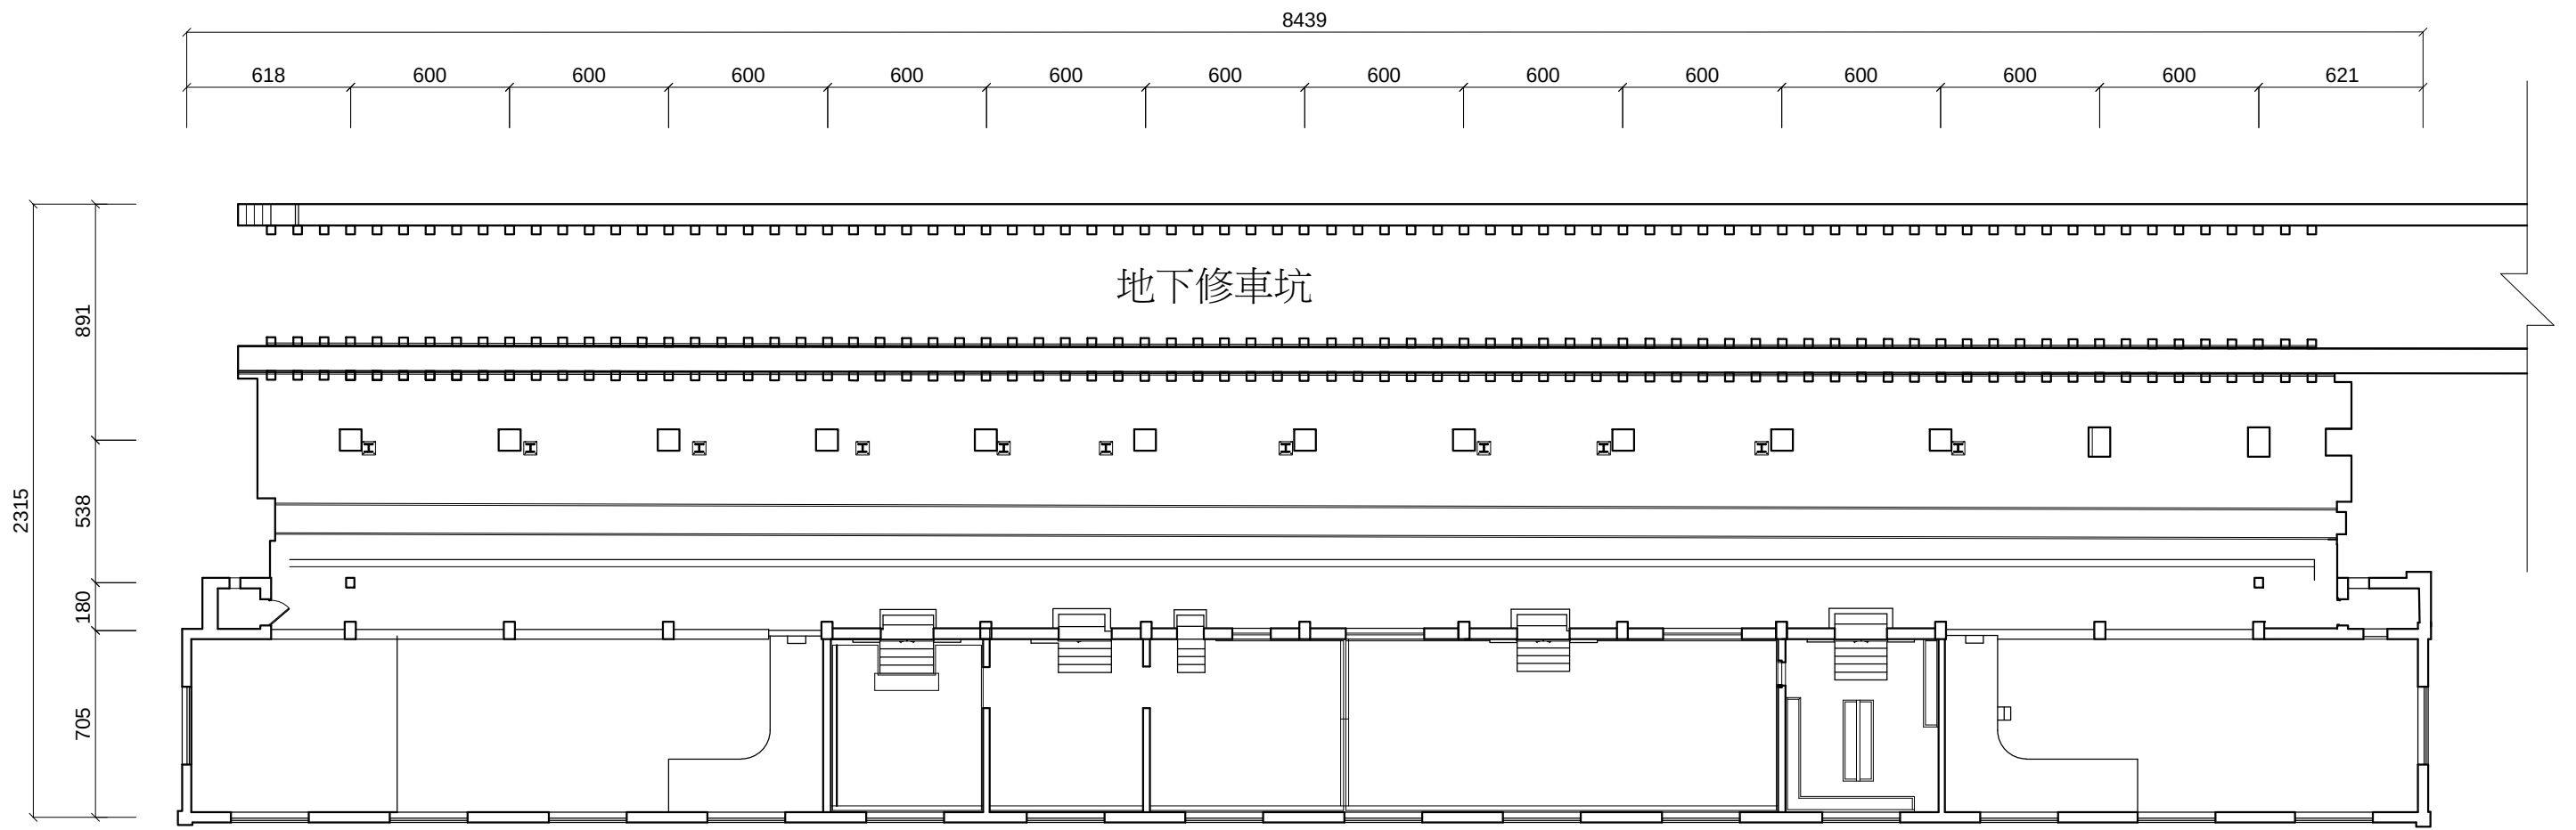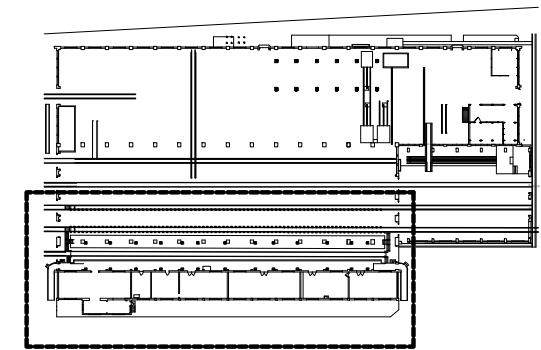

柴電工場B1平面圖



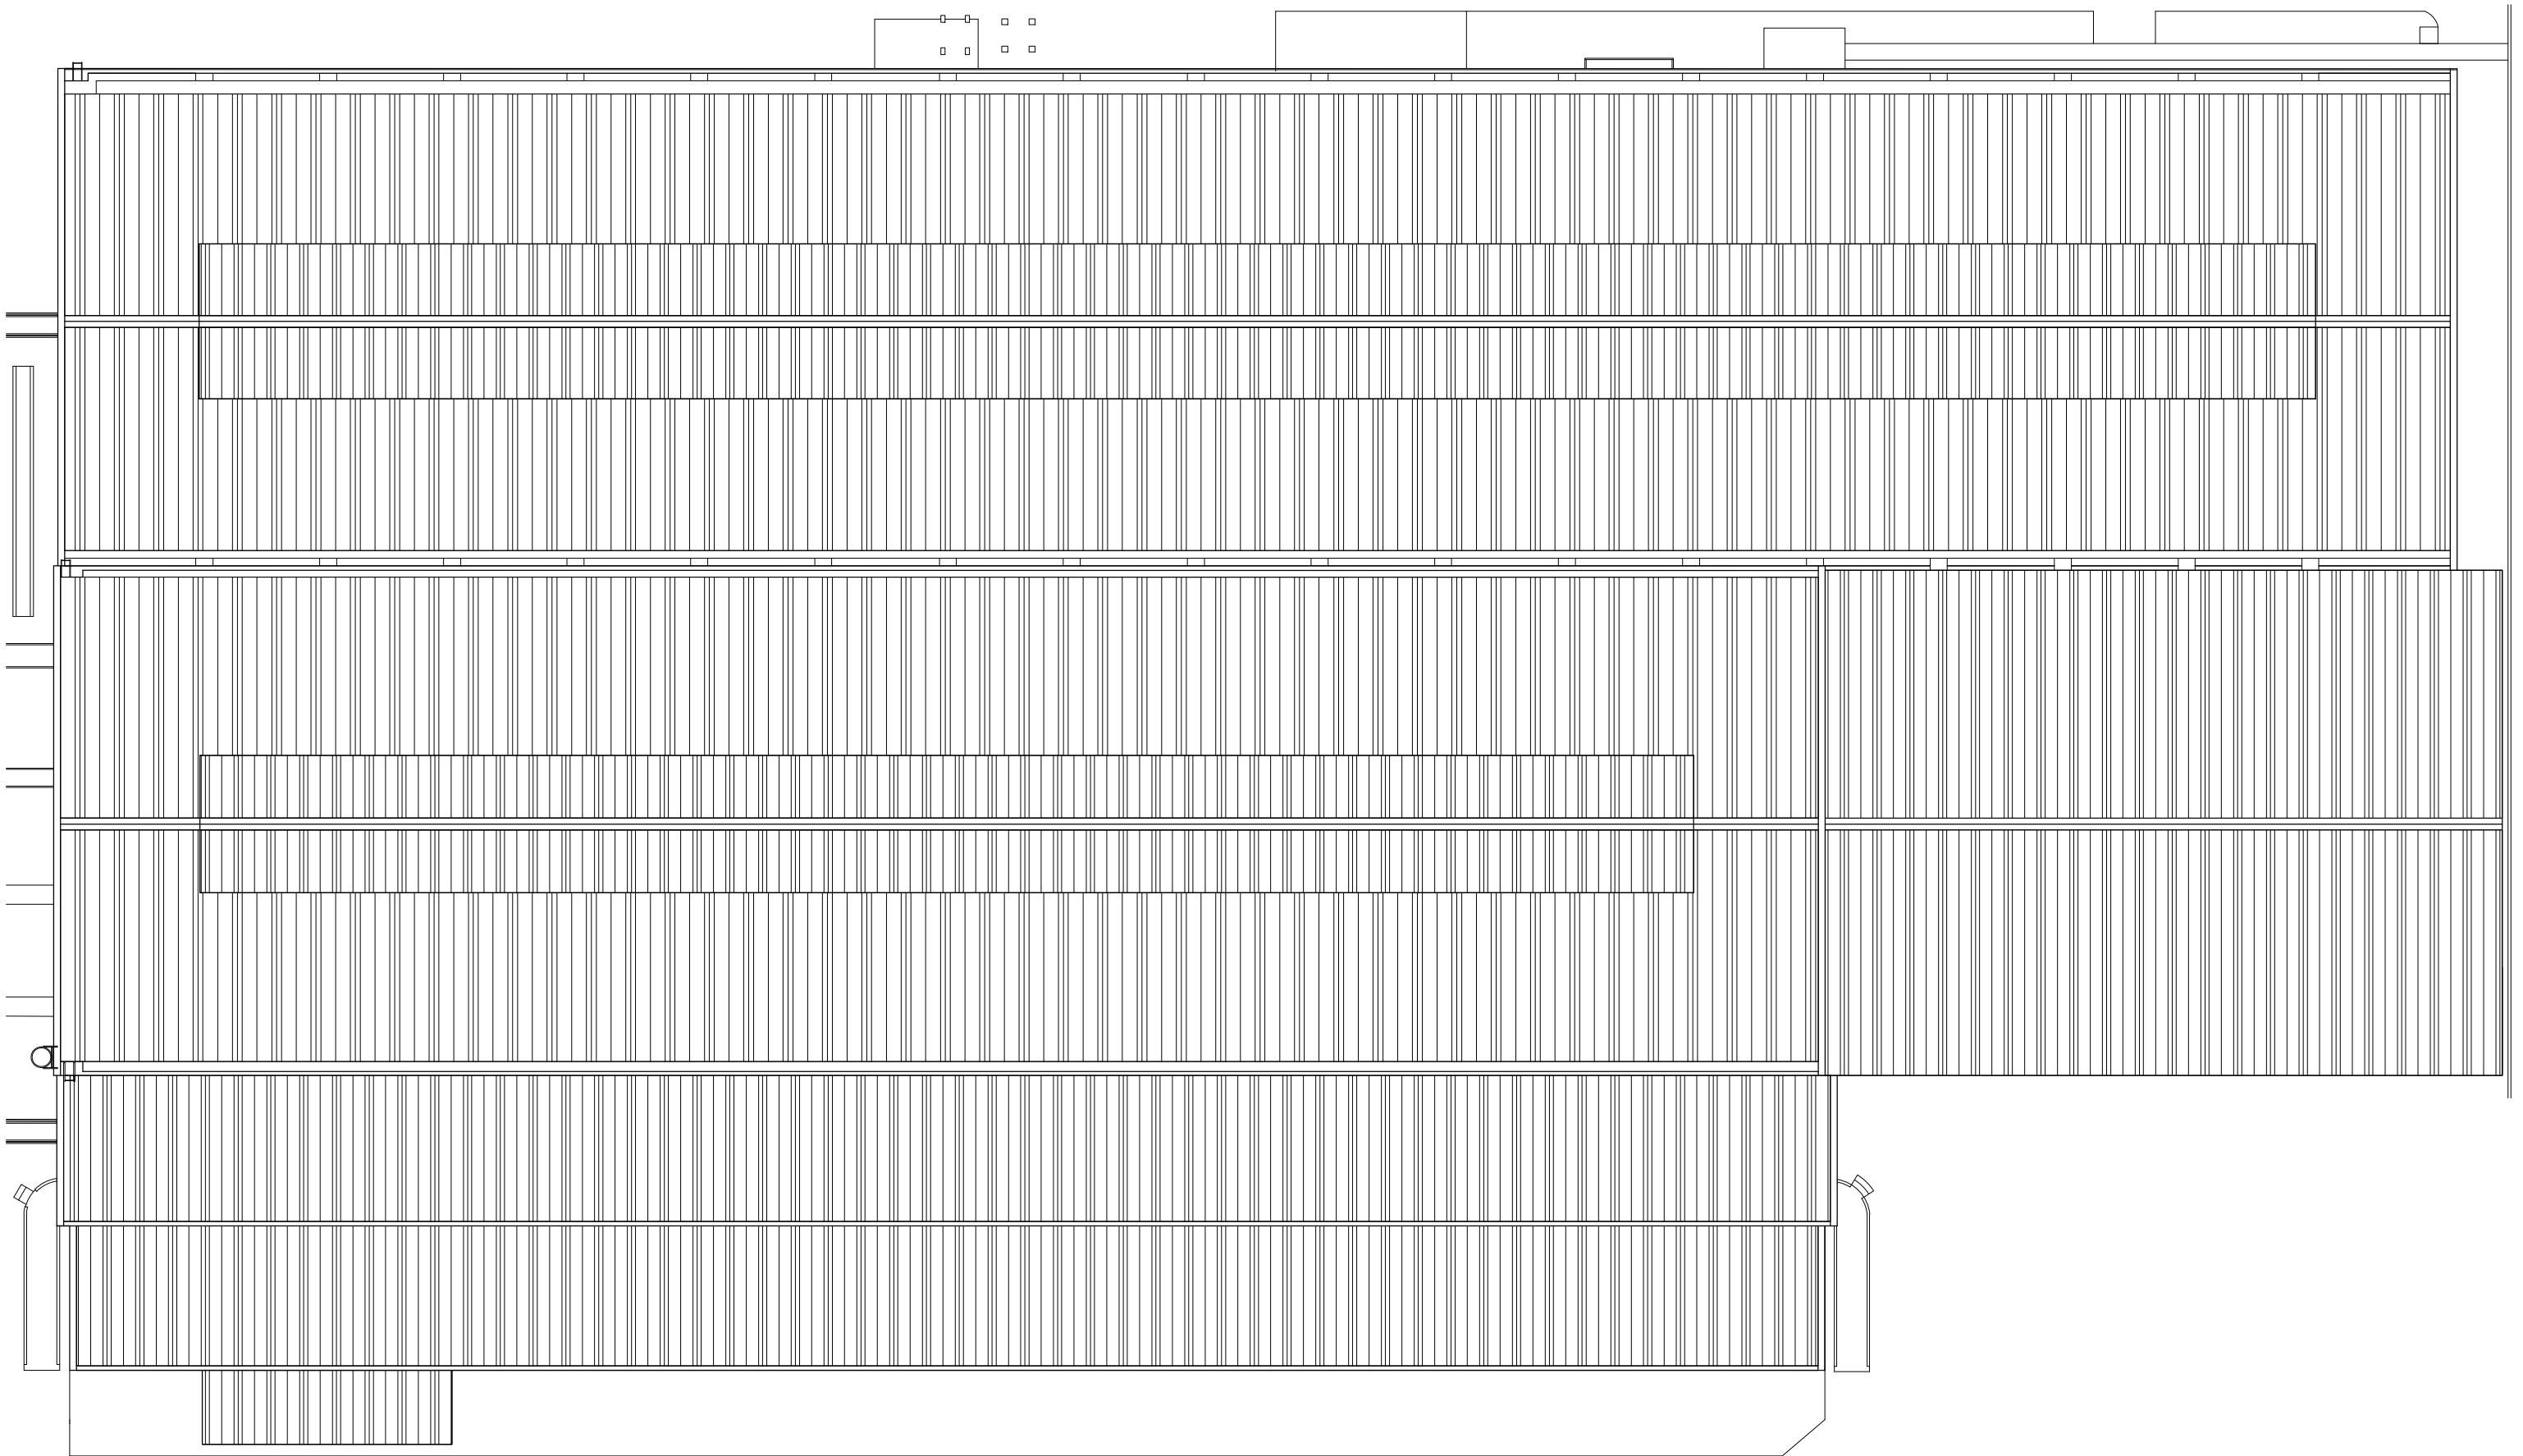

柴電工場屋頂平面圖

0 300 600 1200 1800 cm



案名 國定古蹟臺北機廠全區修復及再利用計畫


圖名 柴電工場屋頂平面圖

比例 1/300 _A3

單位 cm

圖號 3
CI

張號 58

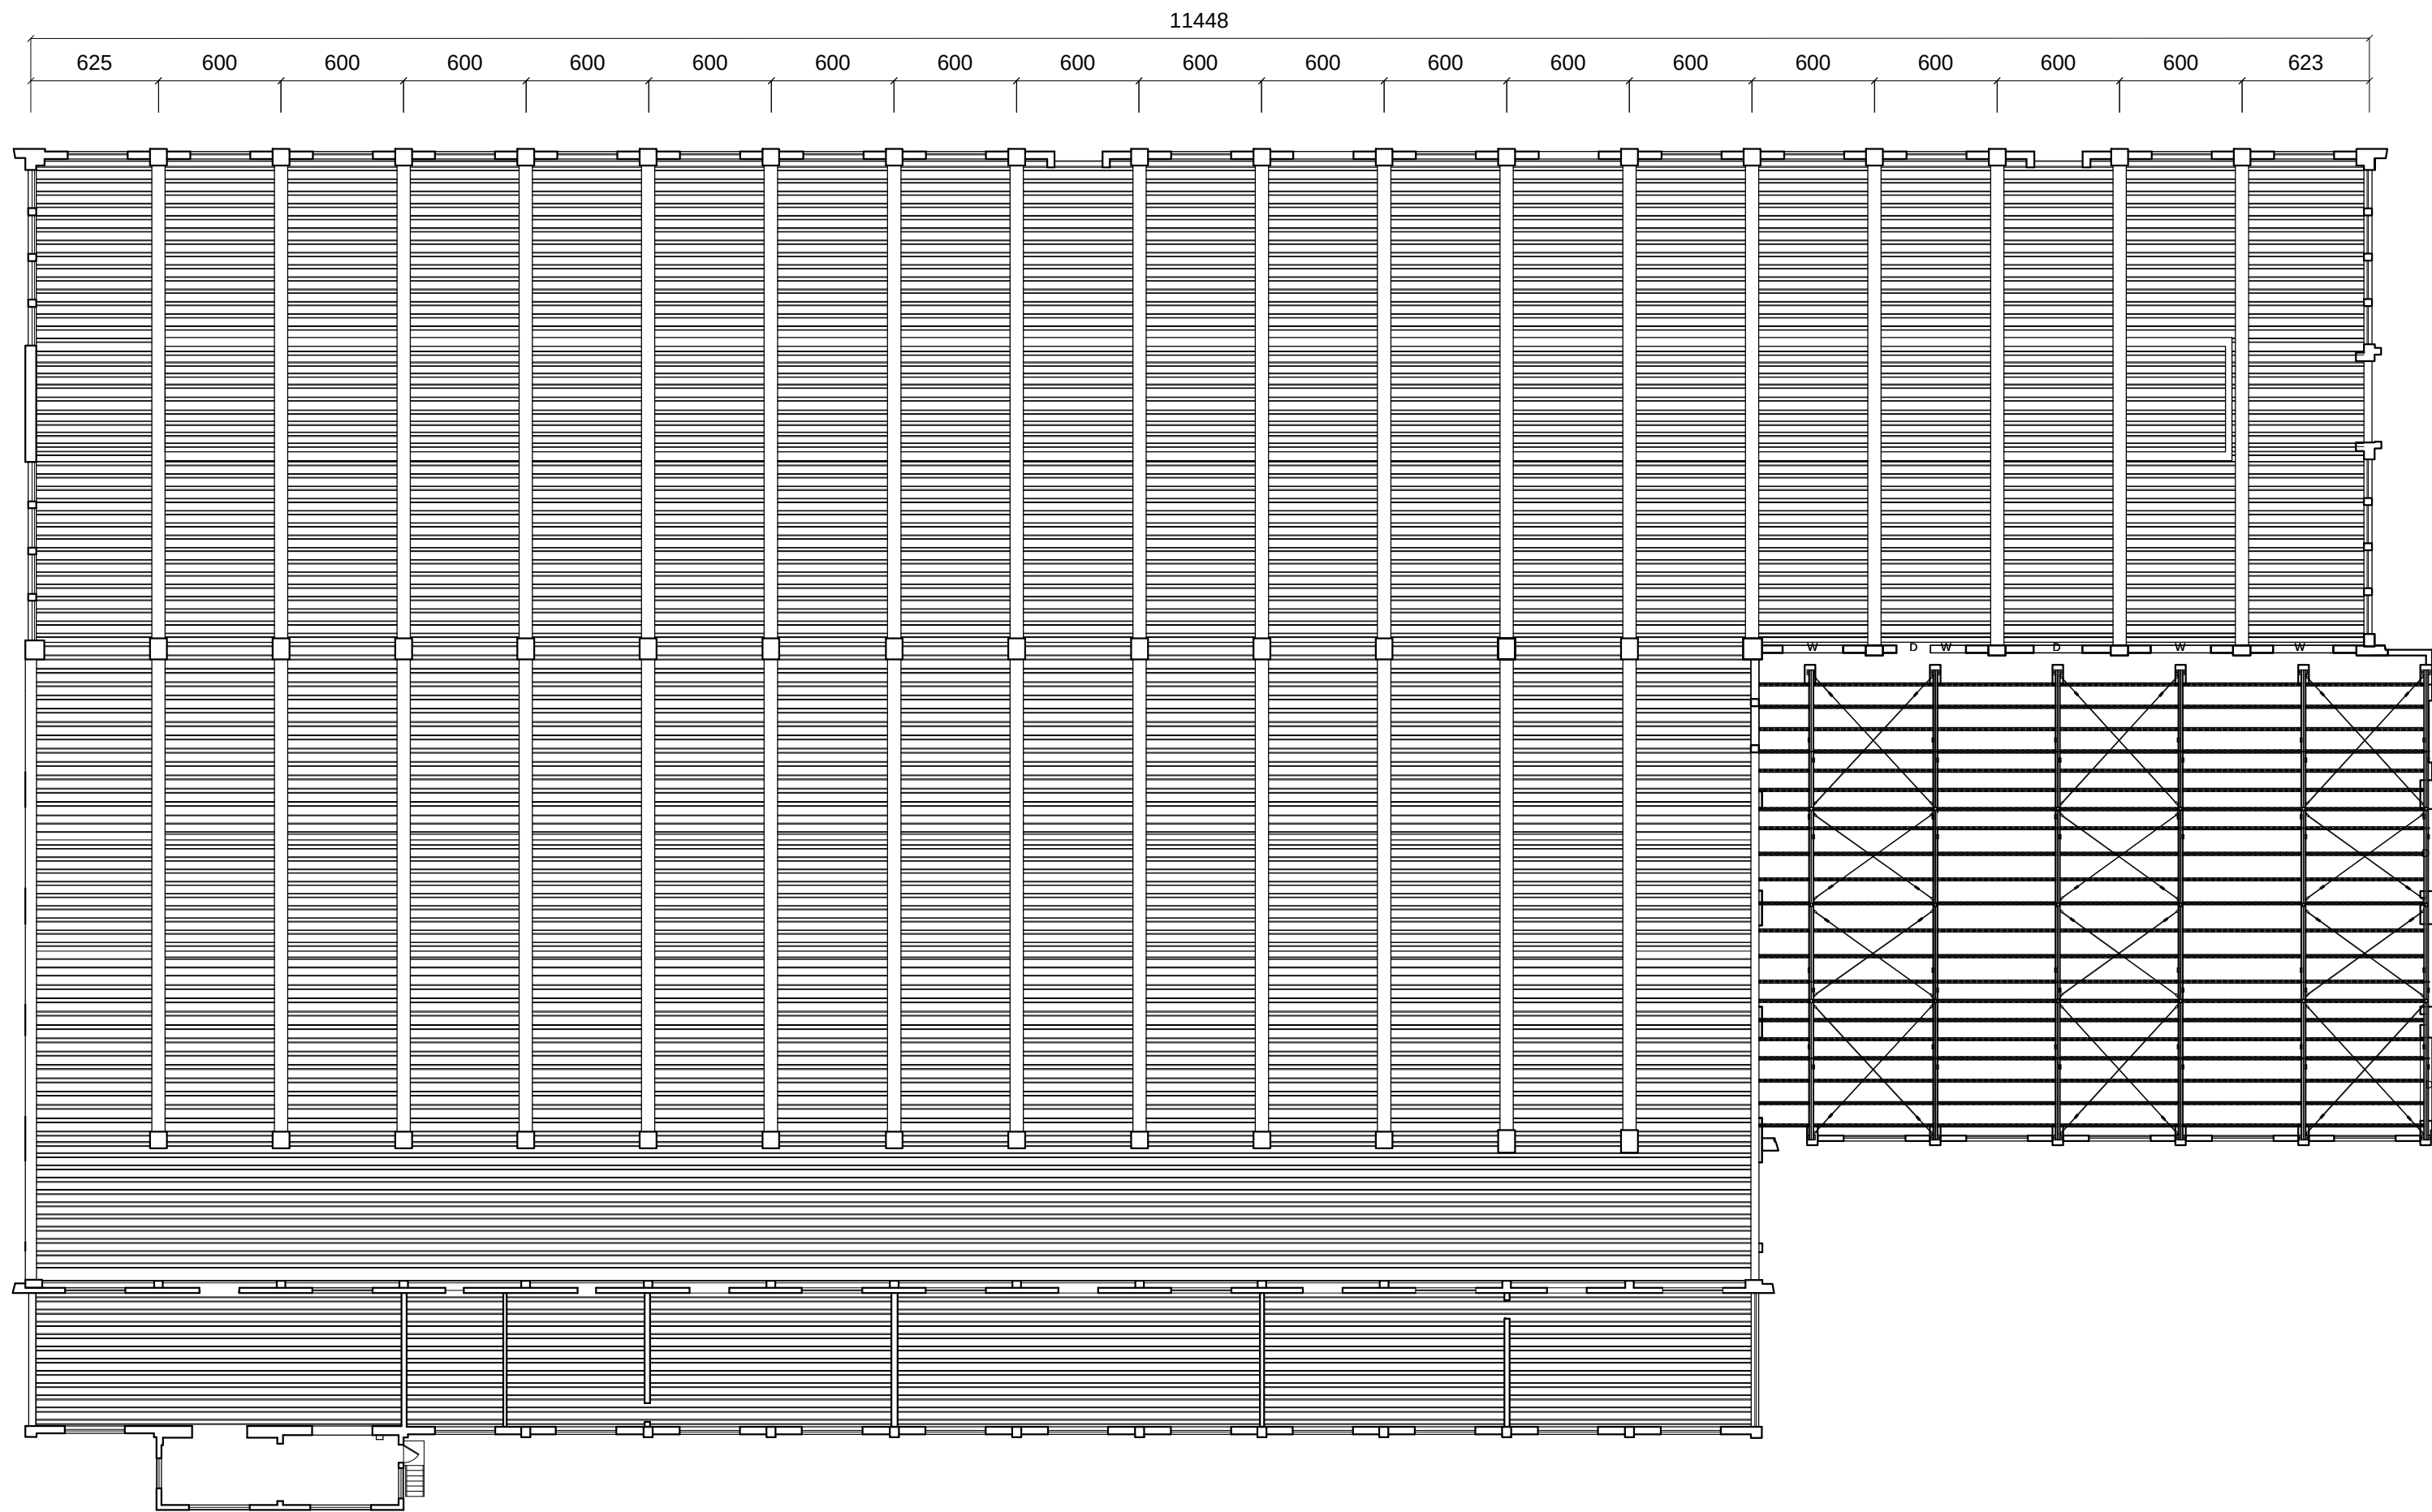

柴電工場天花反射平面圖



案名 國定古蹟臺北機廠全區修復及再利用計畫


圖名 柴電工場天花反射平面圖

比例 1/300 _A3

單位 cm


圖號 4
CI

張號 59

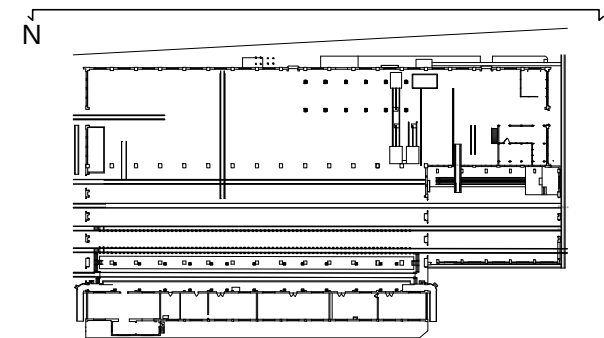




11448

623 600 600 600 600 600 600 600 600 600 600 600 600 600 600 600 600 600 625

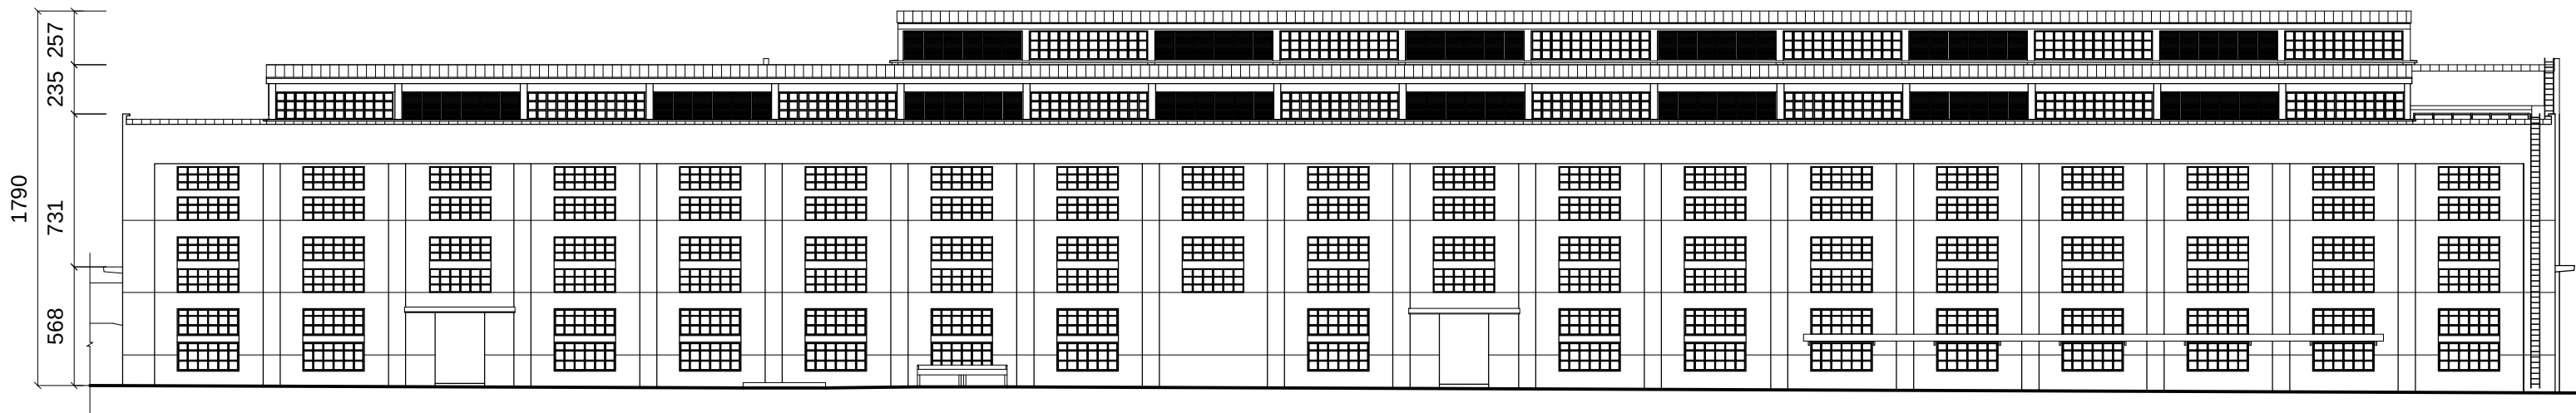



柴電工場北向立面圖

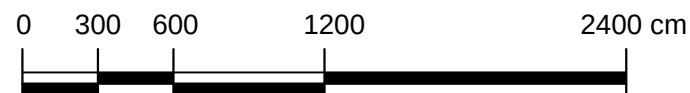

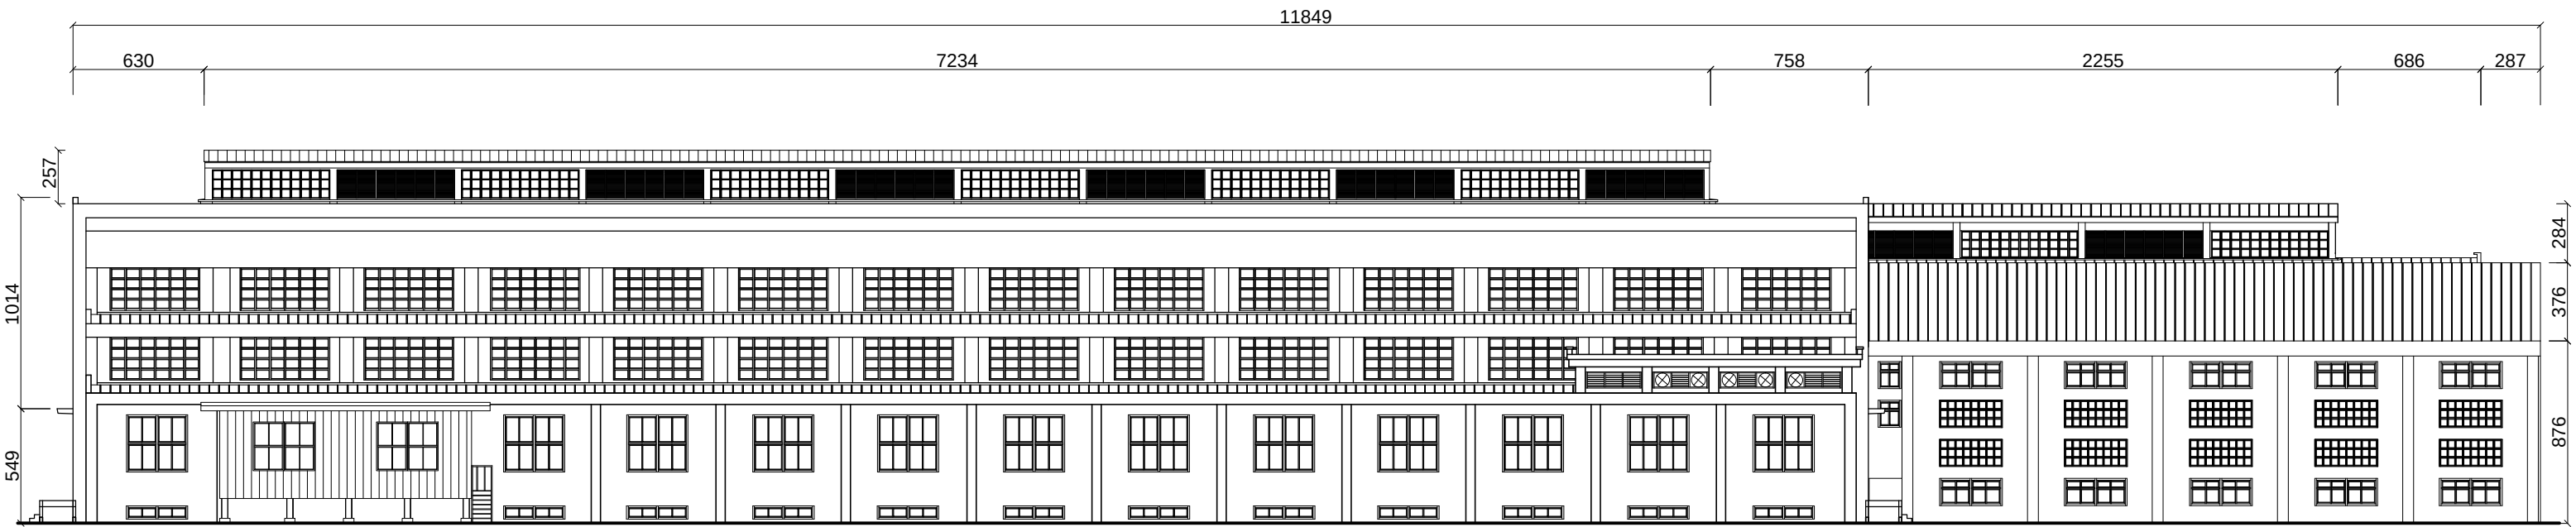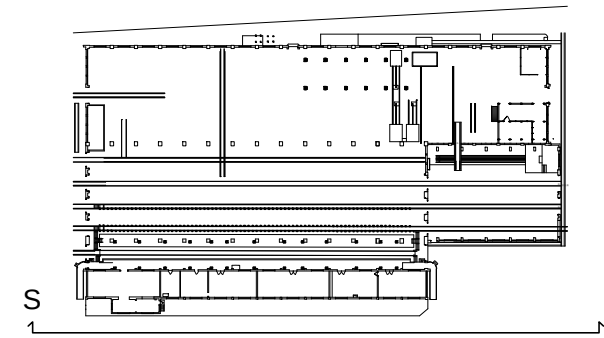




柴電工場南向立面圖

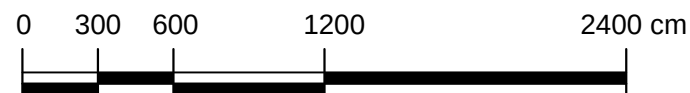

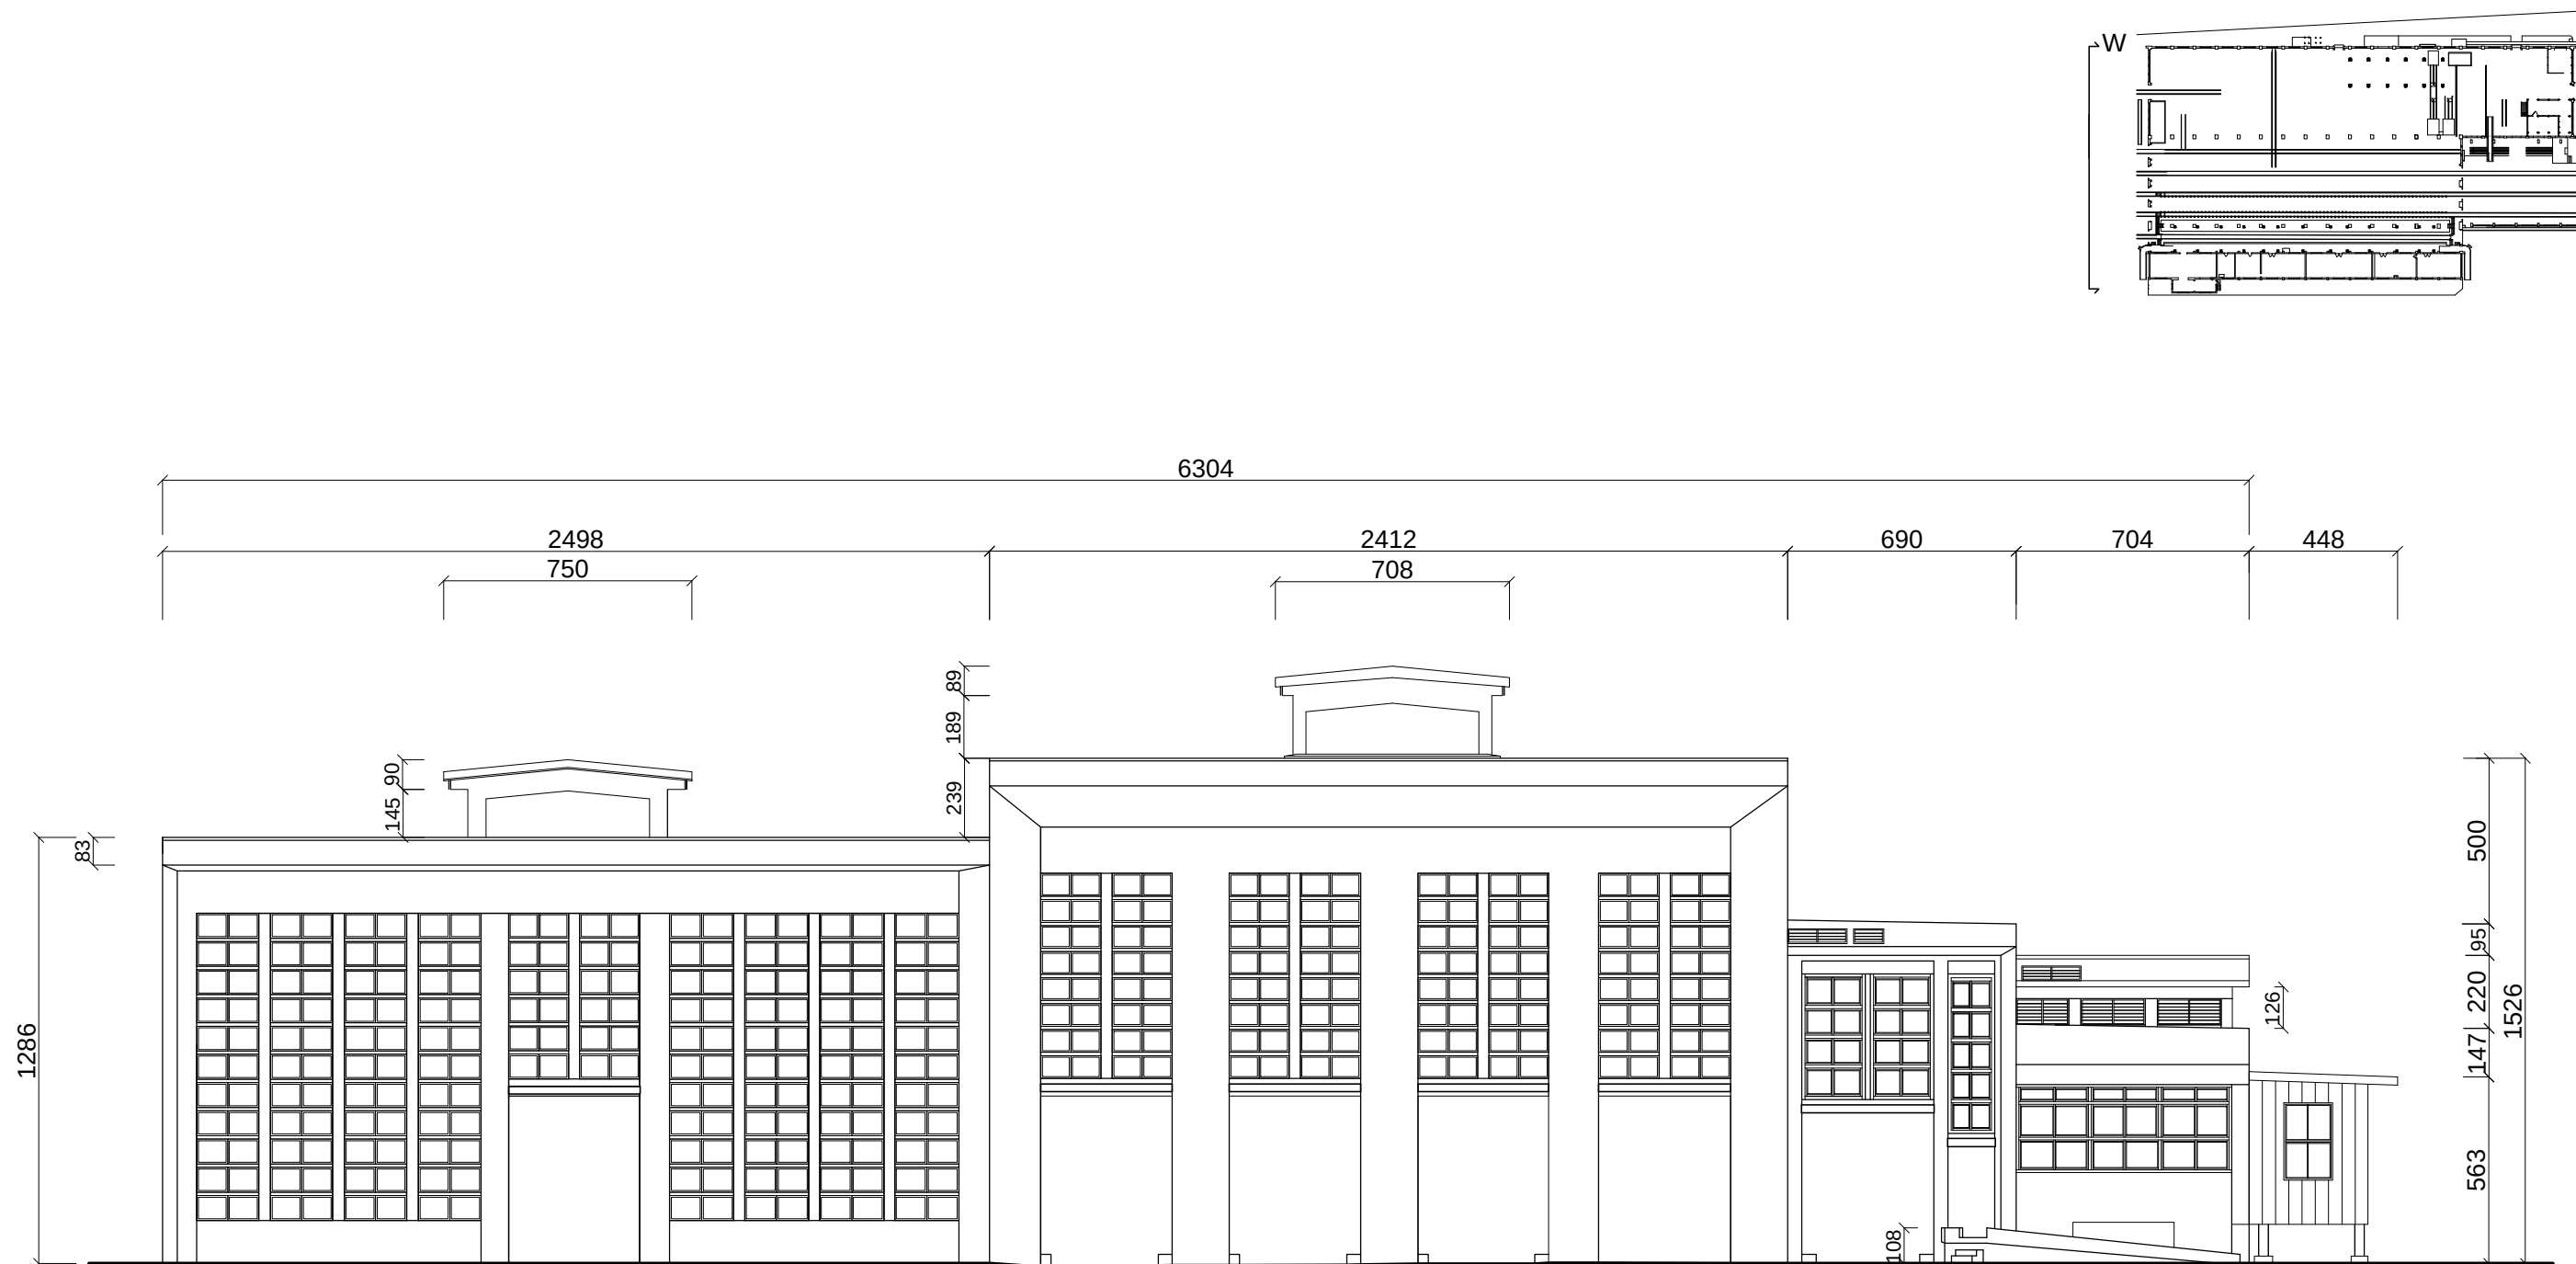


柴電工場西向立面圖

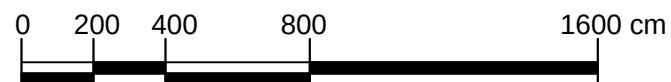

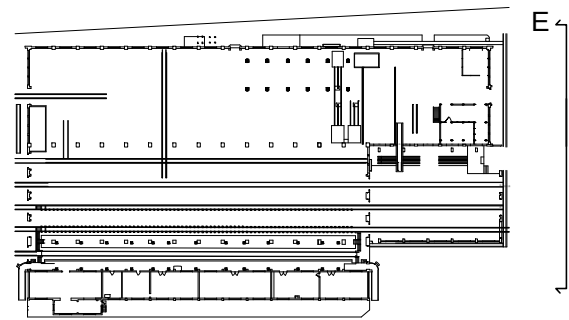
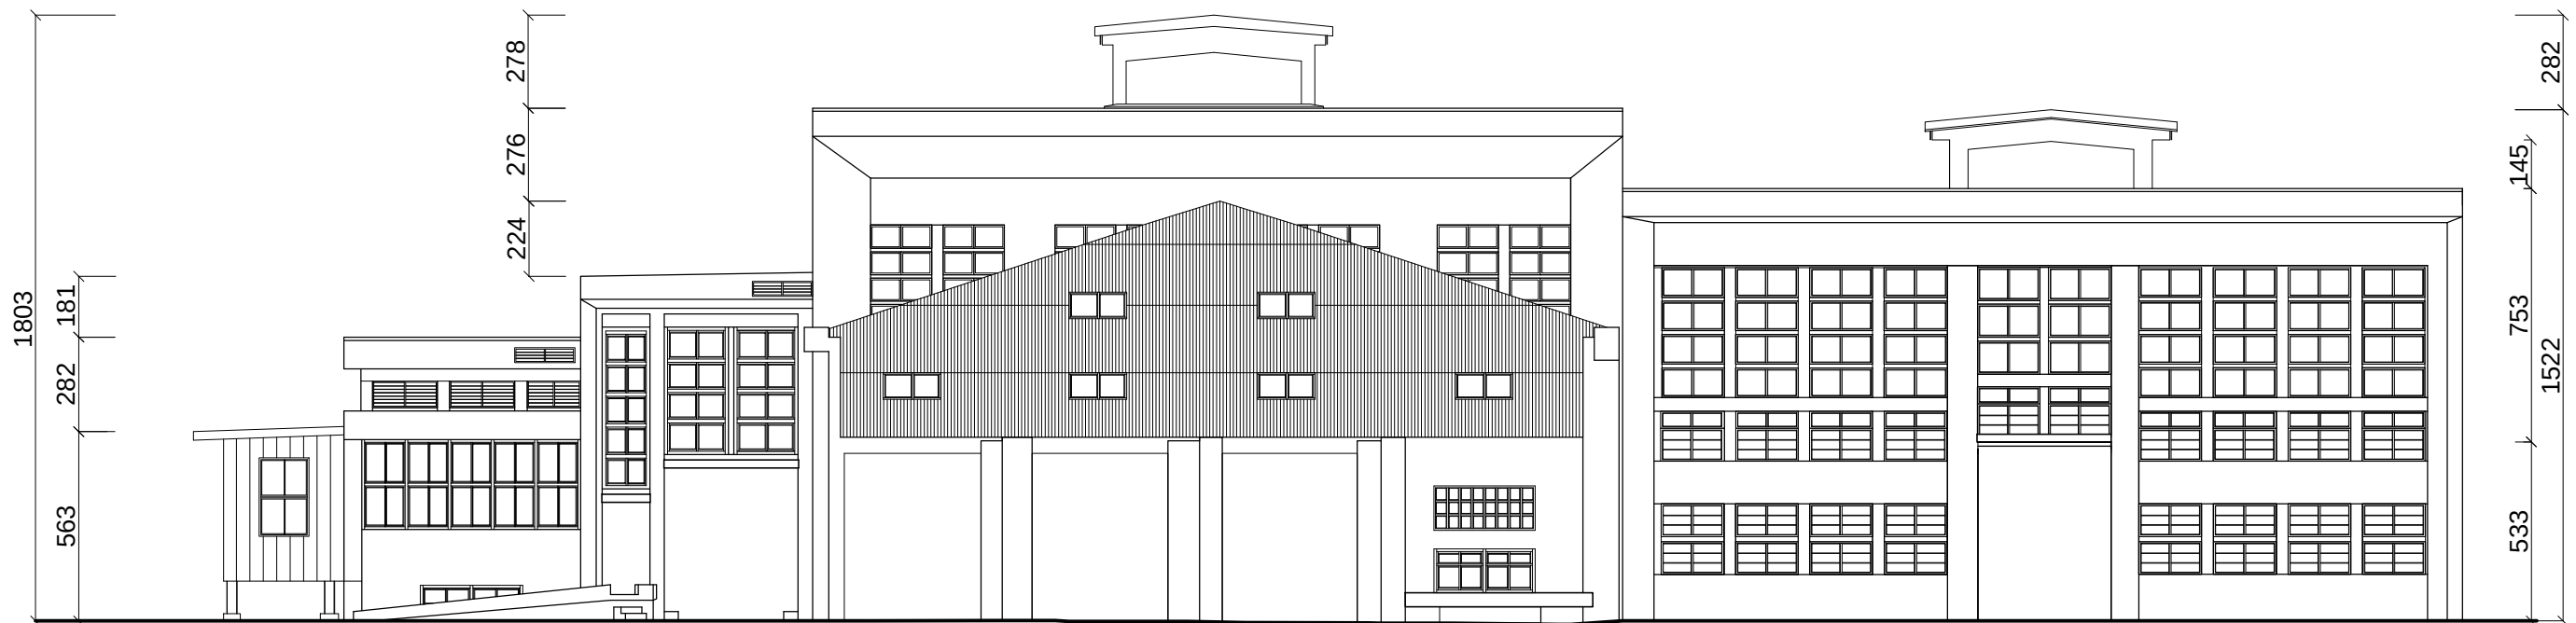


柴電工場東向立面圖




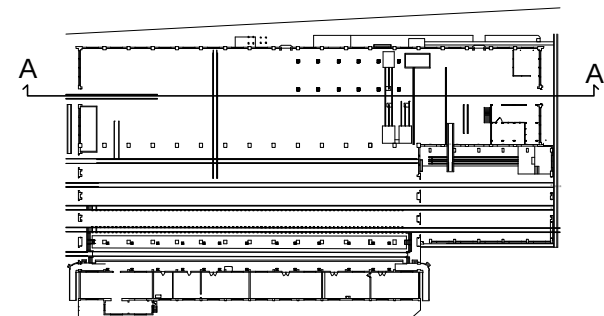


11448

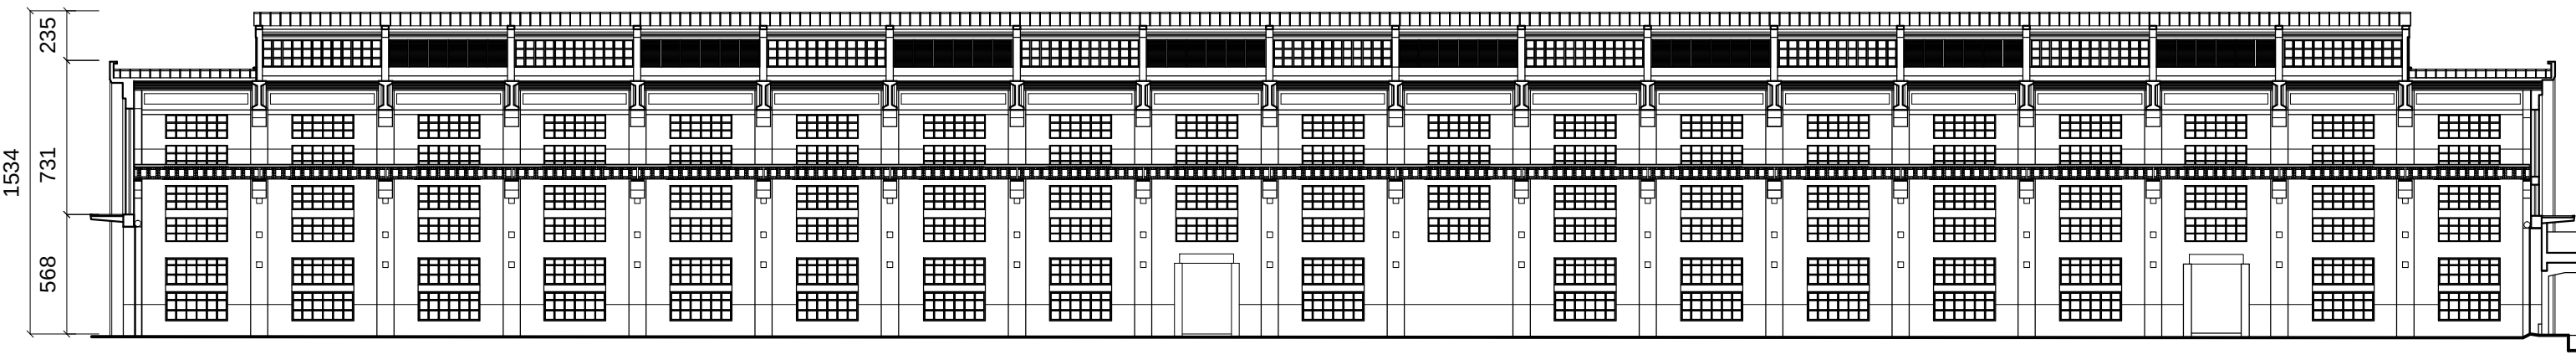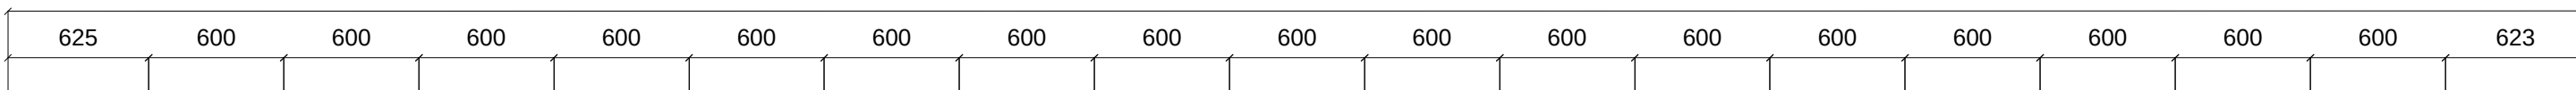


柴電工場A-A'剖面圖

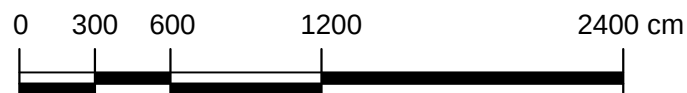

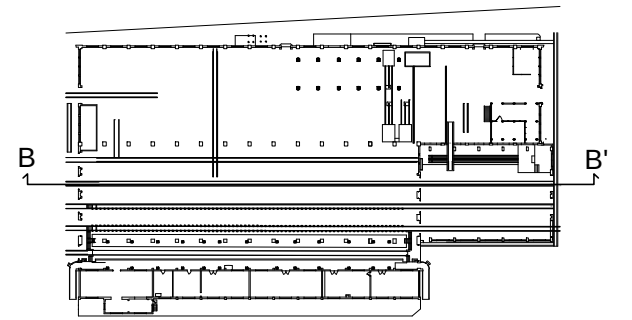


11742

625 600 600 600 600 600 600 600 600 600 600 600 616 269 613 599 601 602 617

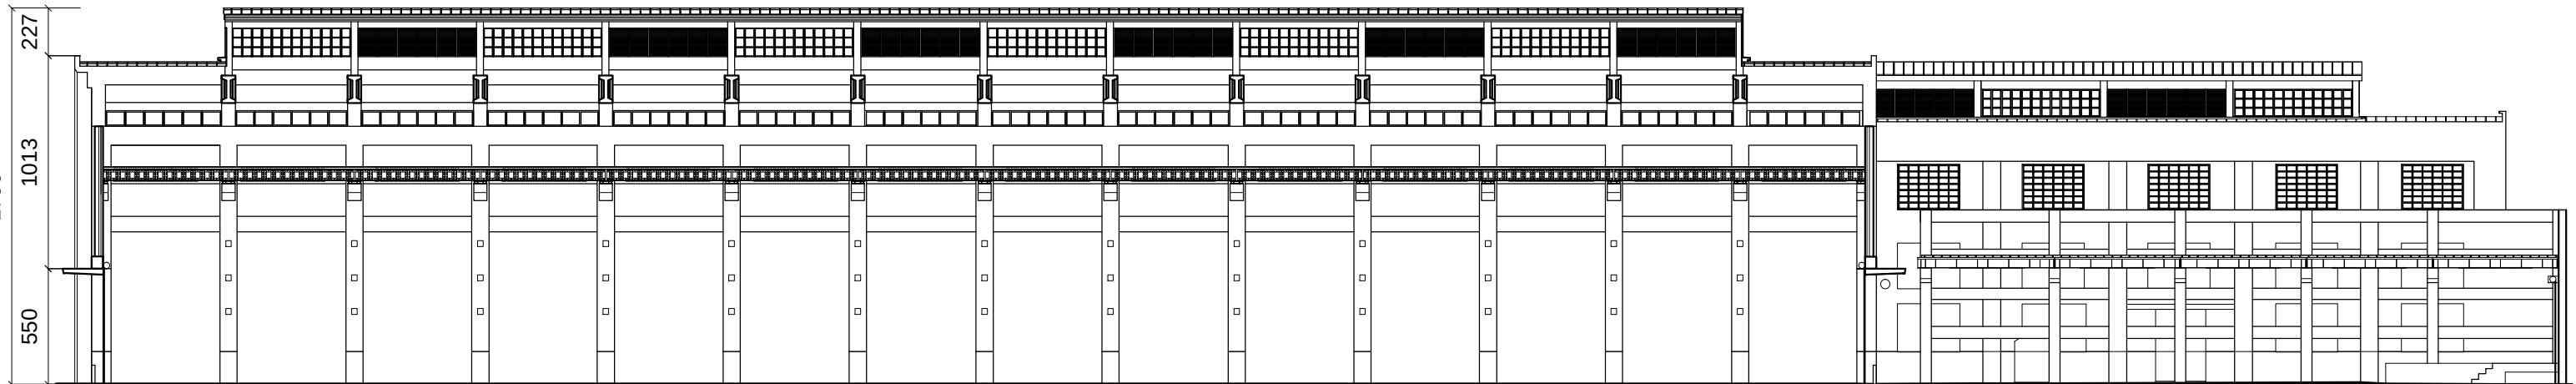

柴電工場B-B'剖面圖

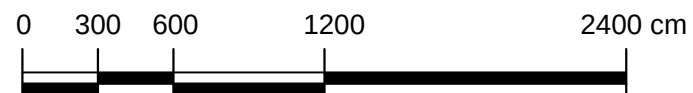

案名 國定古蹟臺北機廠全區修復及再利用計畫



圖名 柴電工場B-B' 剖面圖

比例 1/300 _A3

單位 cm


圖號 2/C3

張號 65

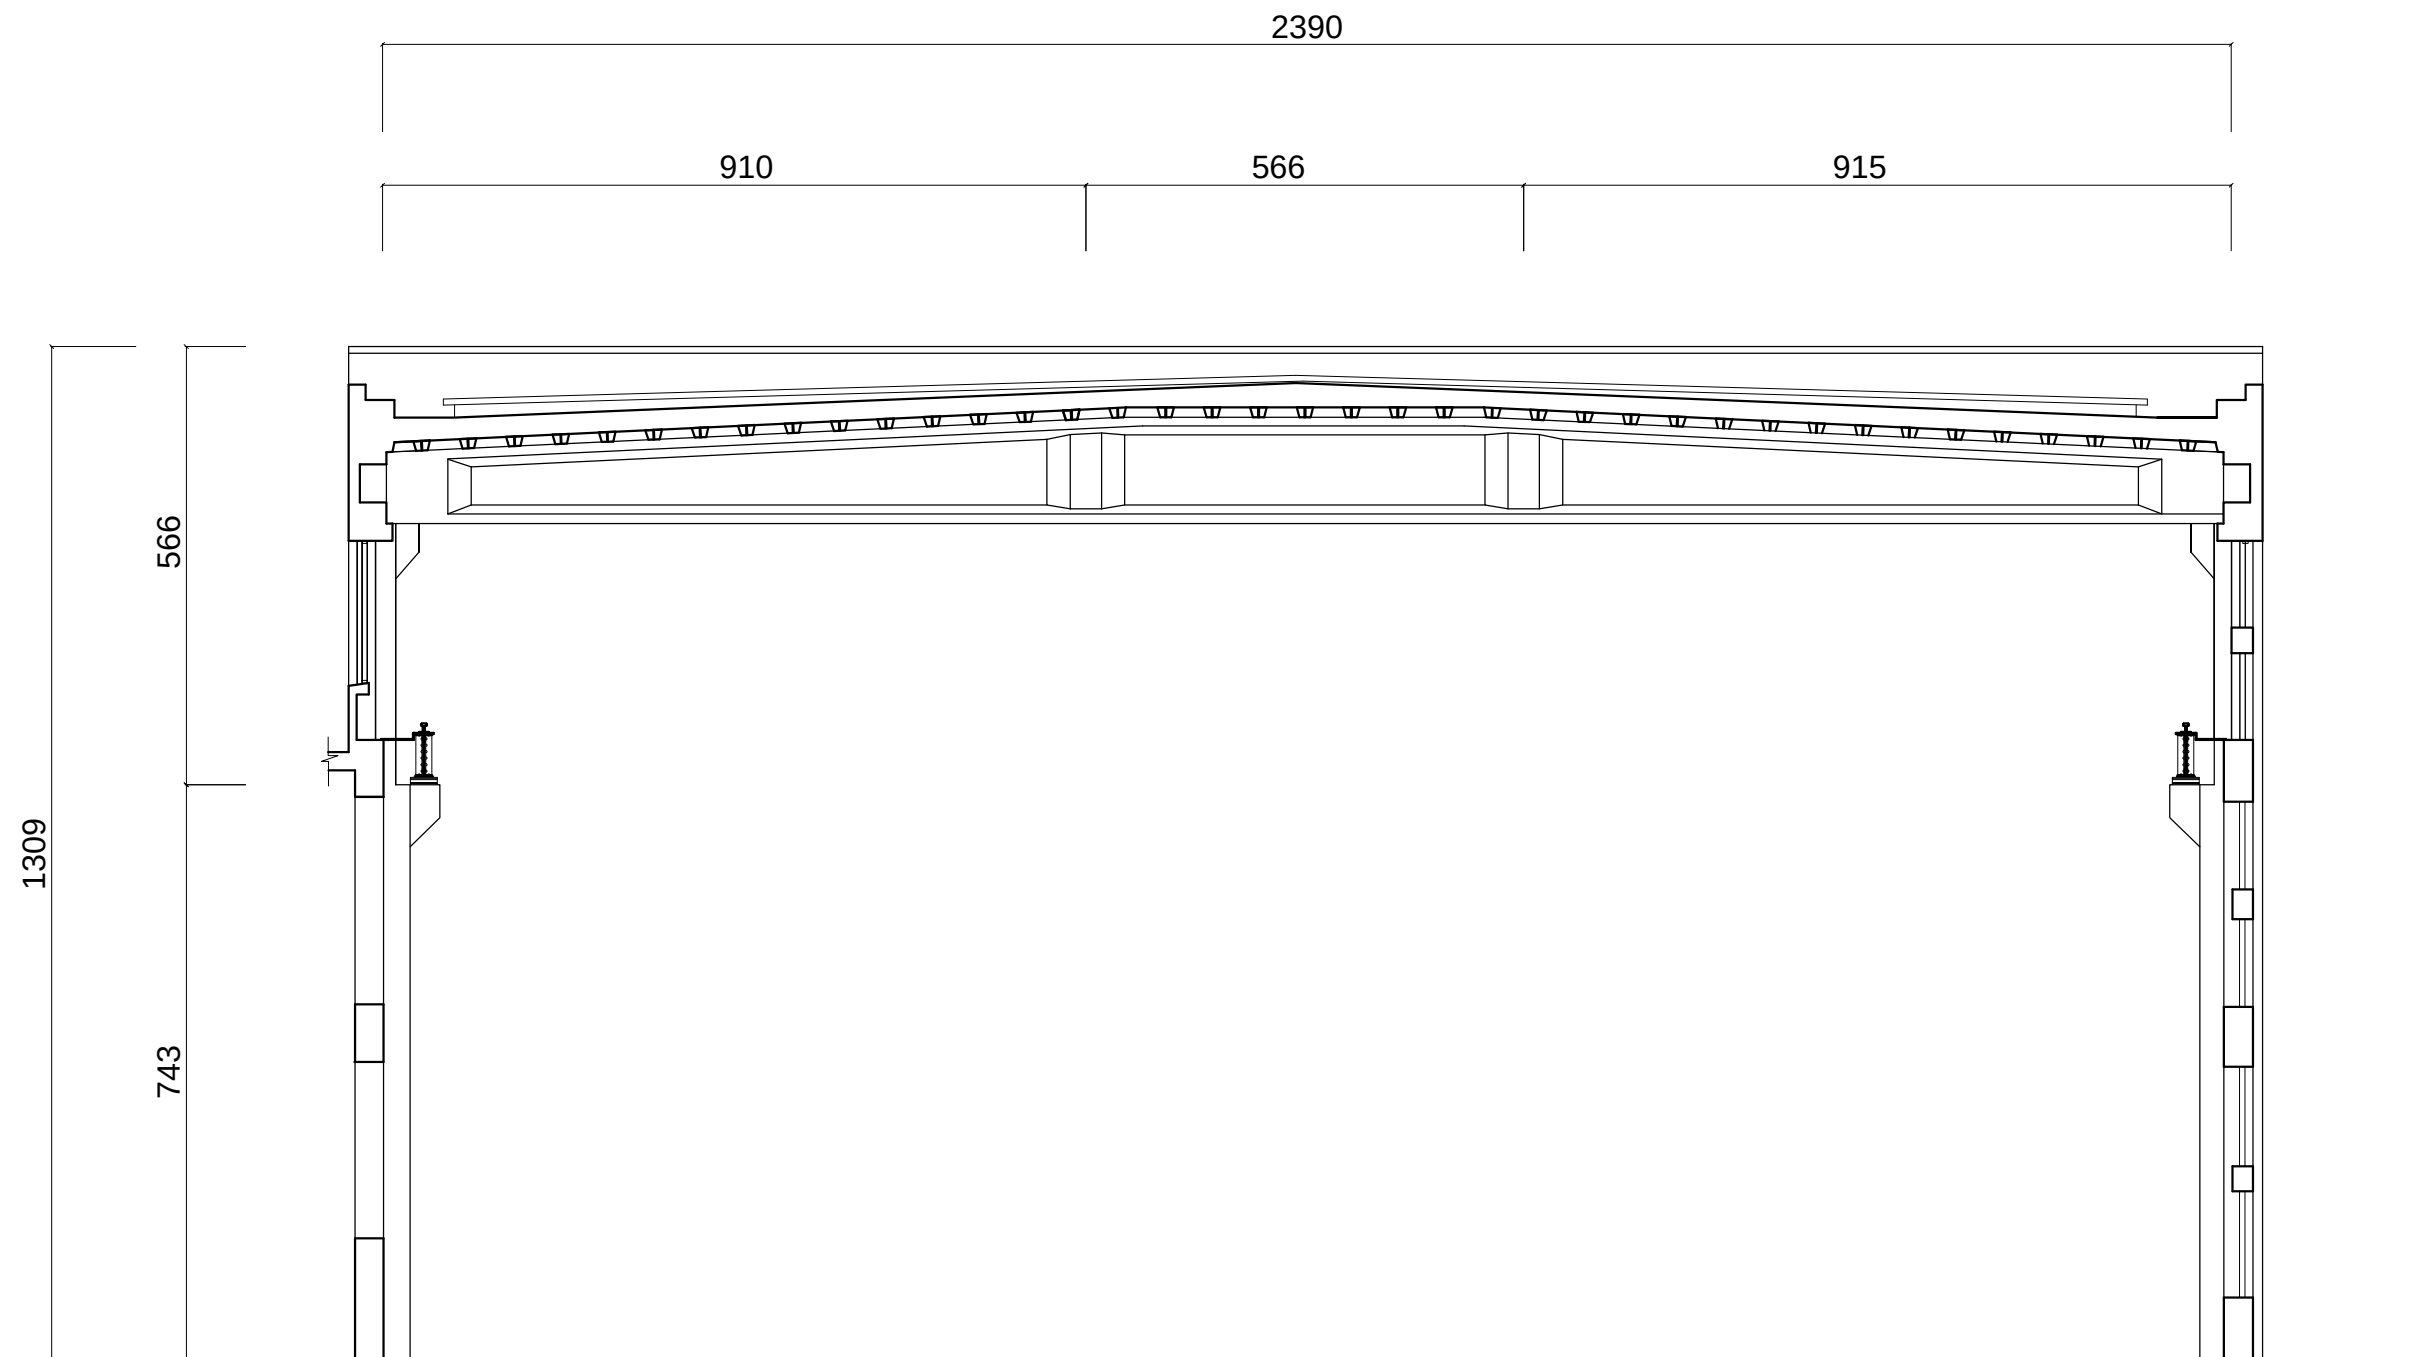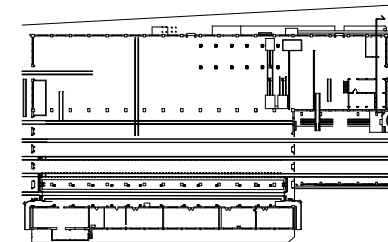


柴電工場C-C'剖面圖



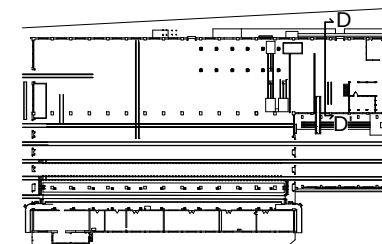



柴電工場D-D'剖面圖



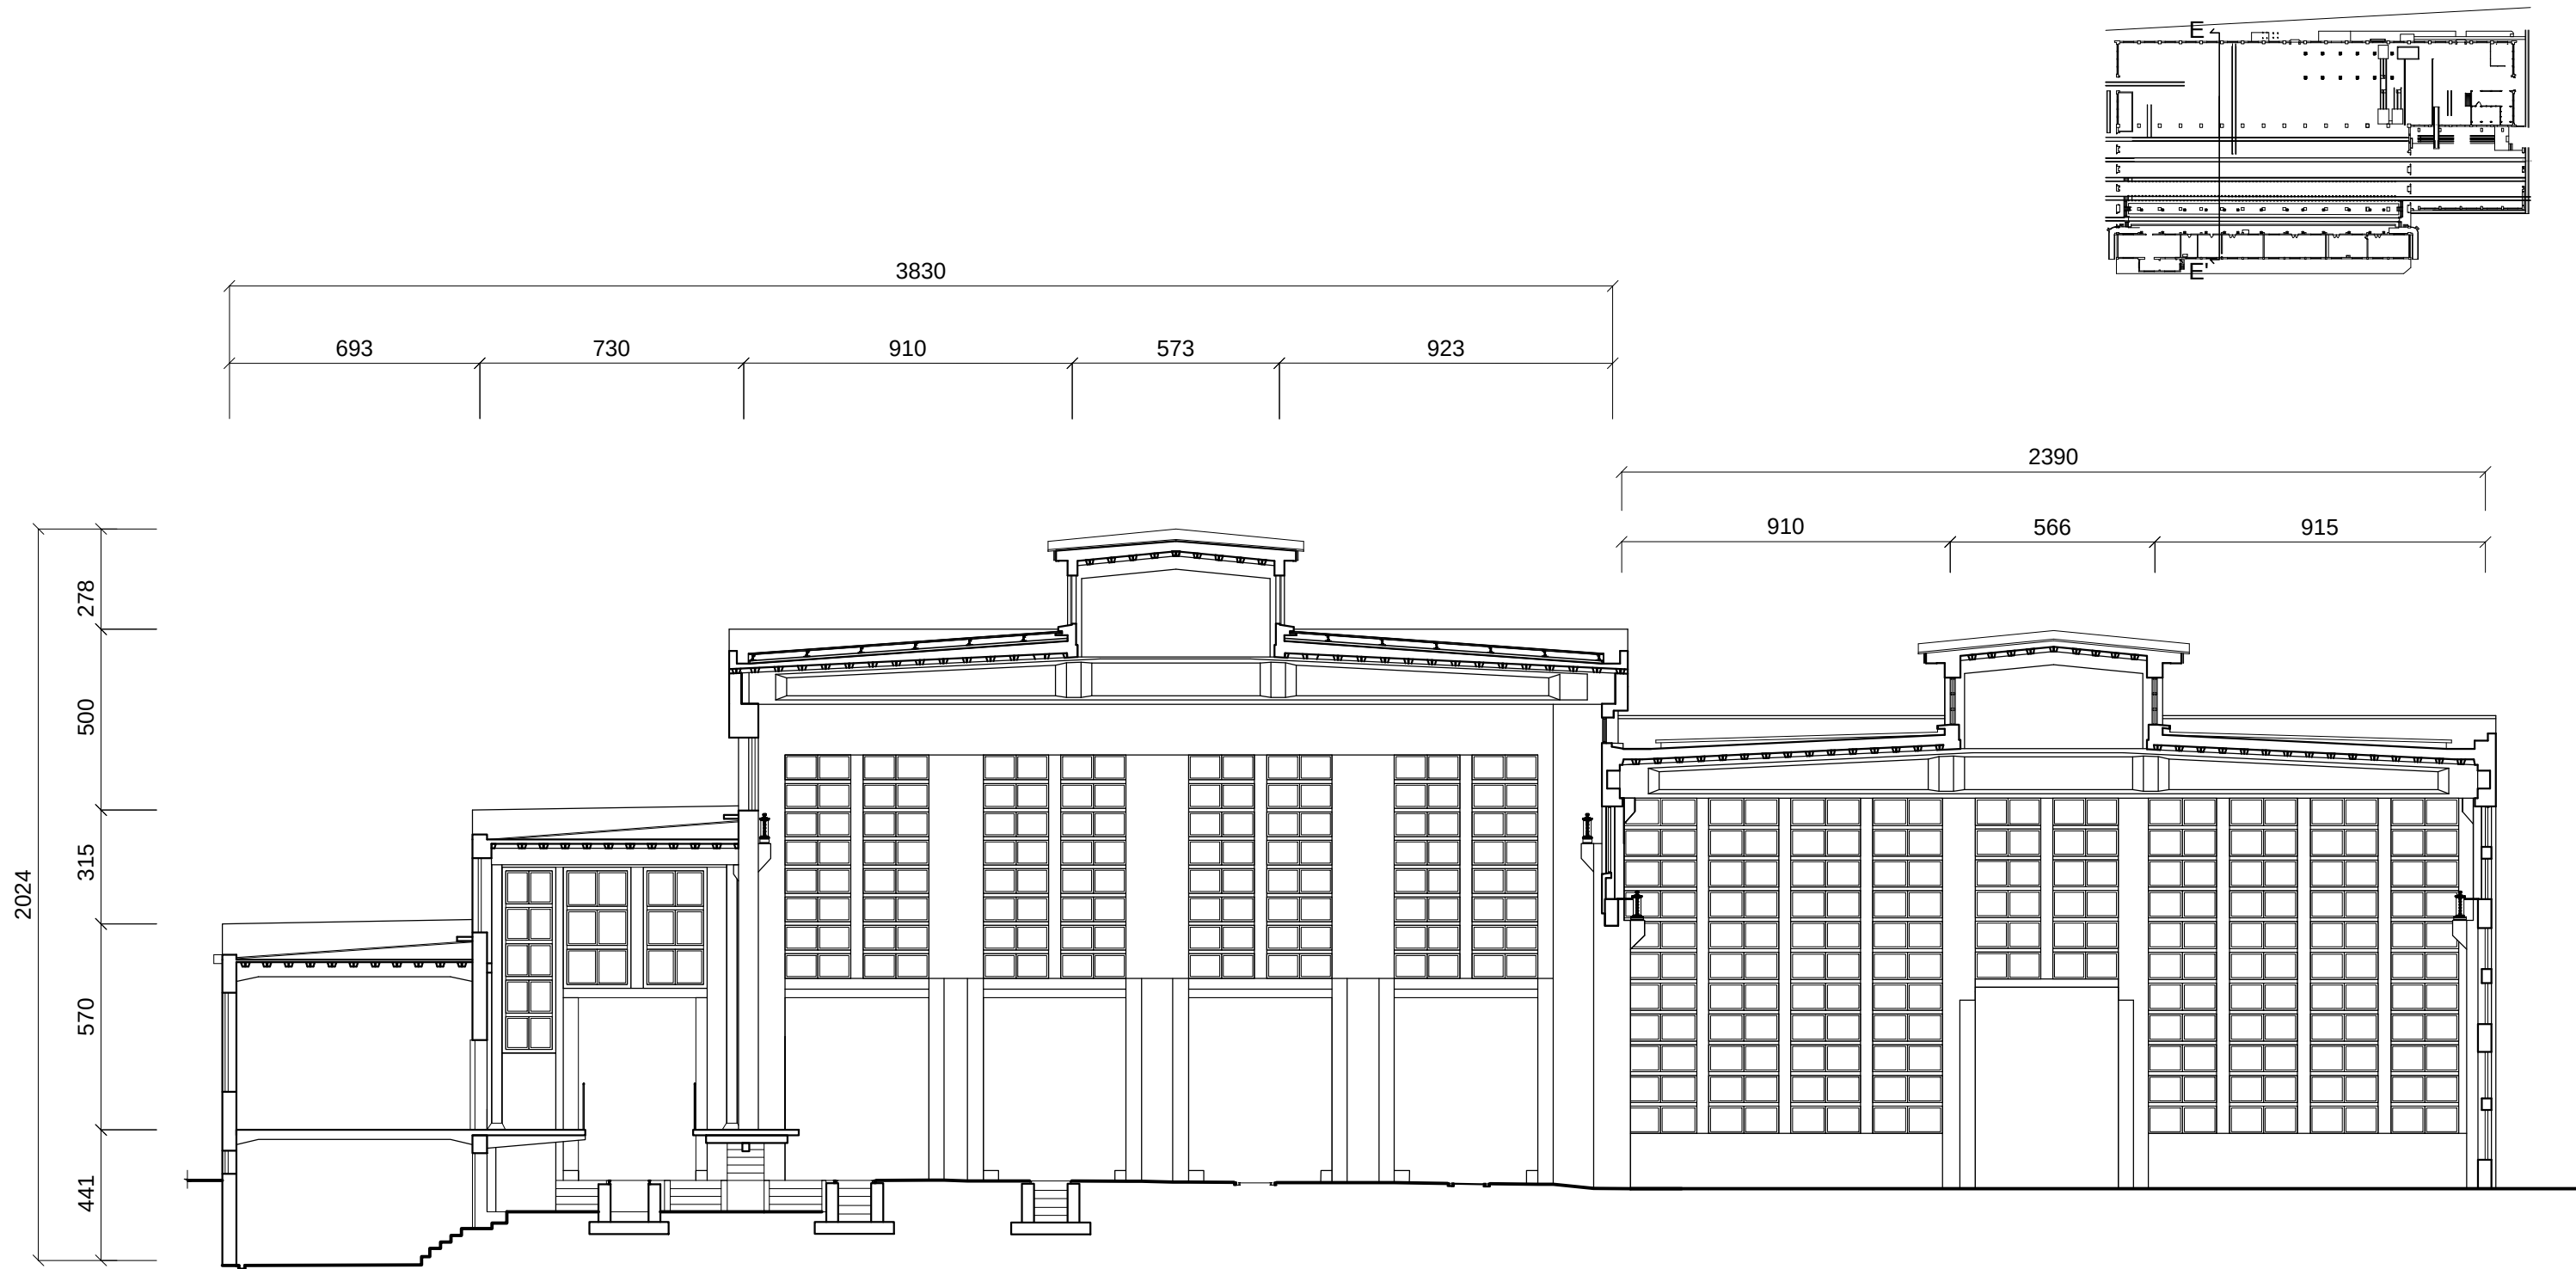


柴電工場E-E'剖面圖



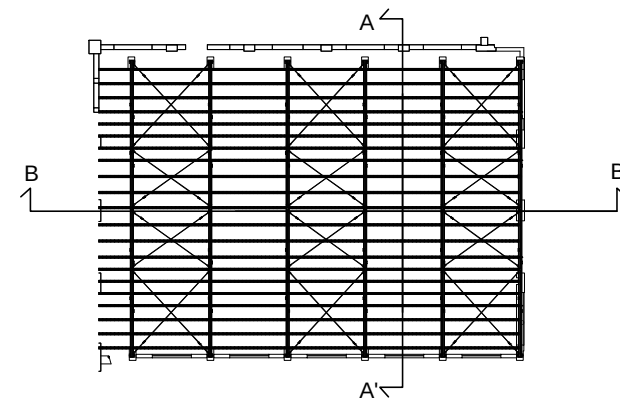
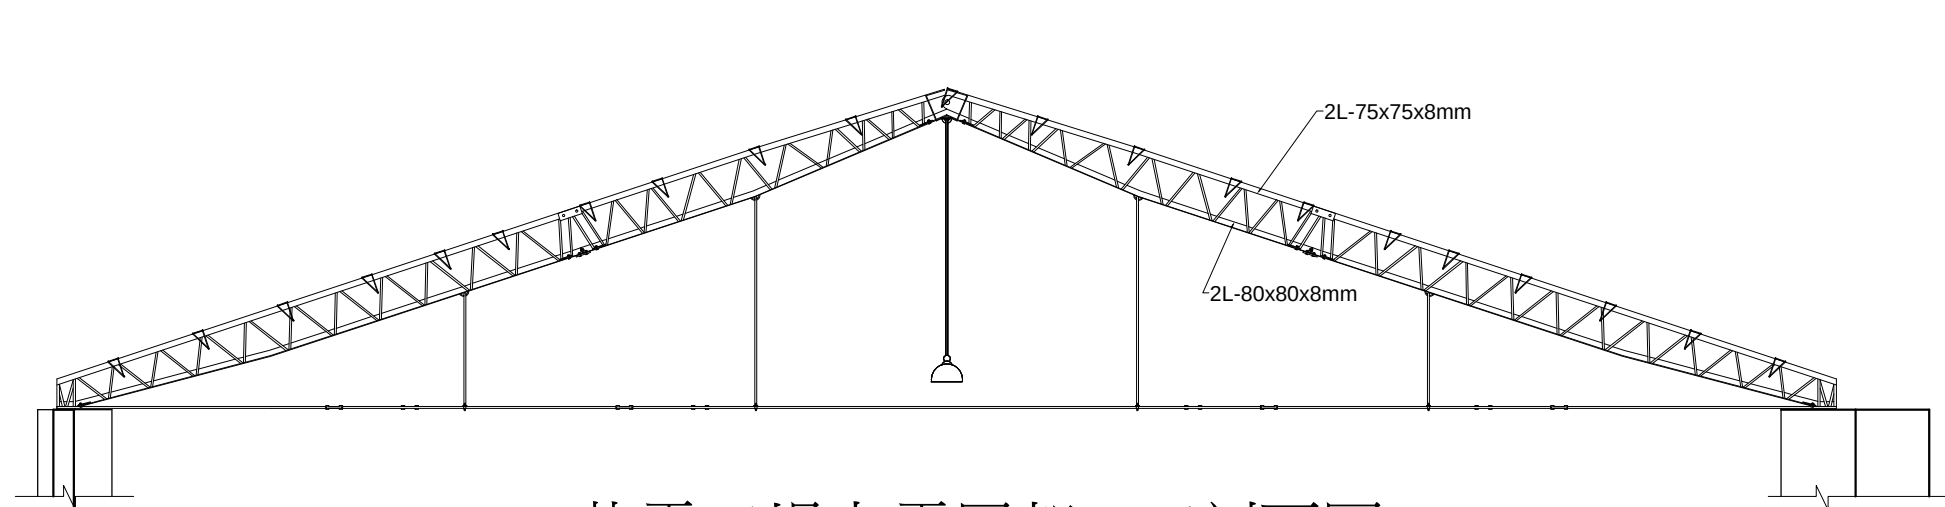


柴電工場力霸屋架A-A'剖面圖

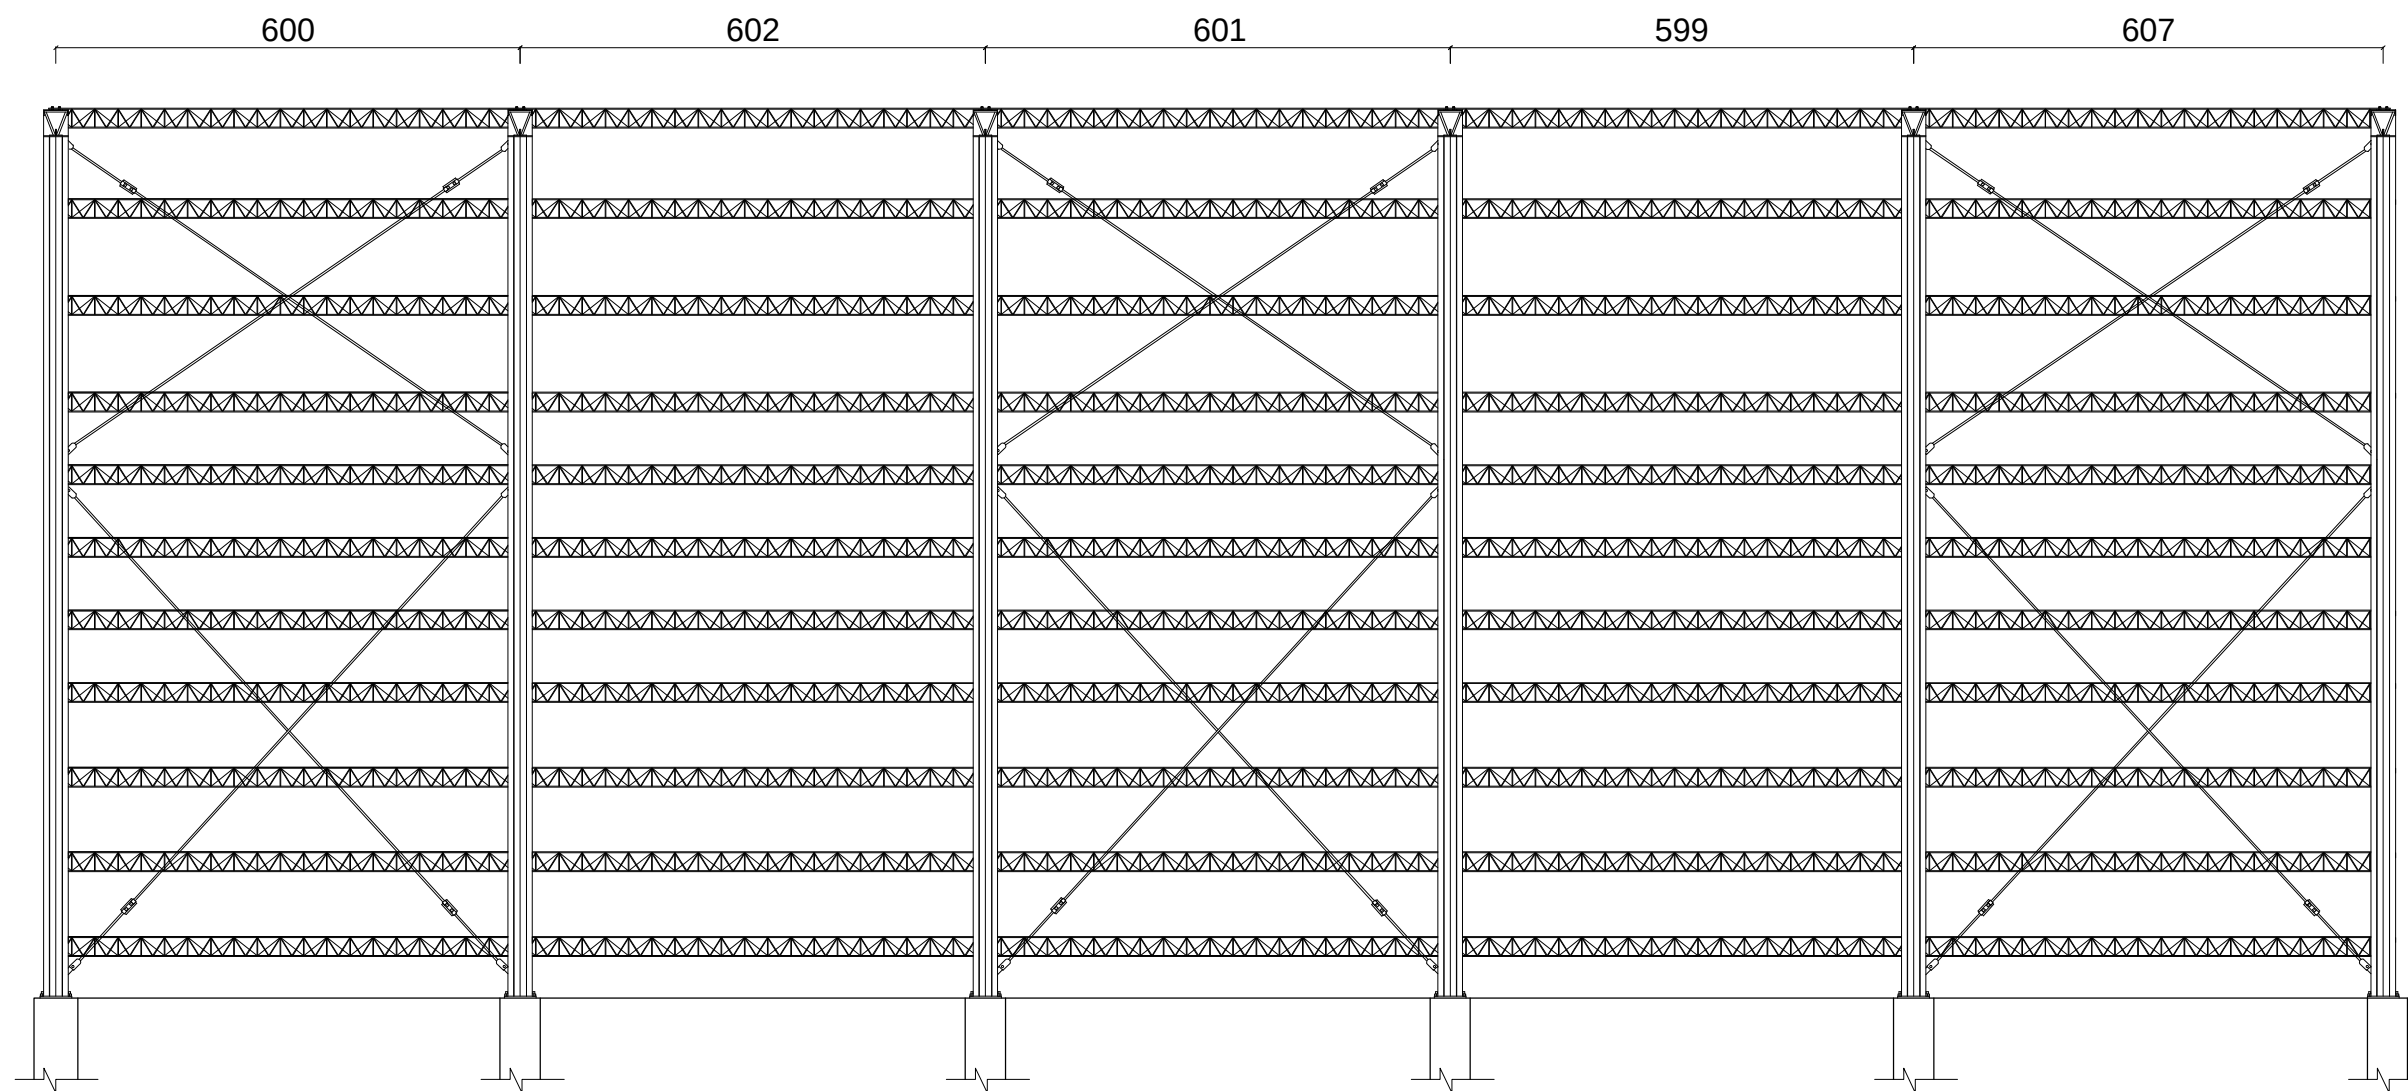


柴電工場力霸屋架B-B'剖面圖



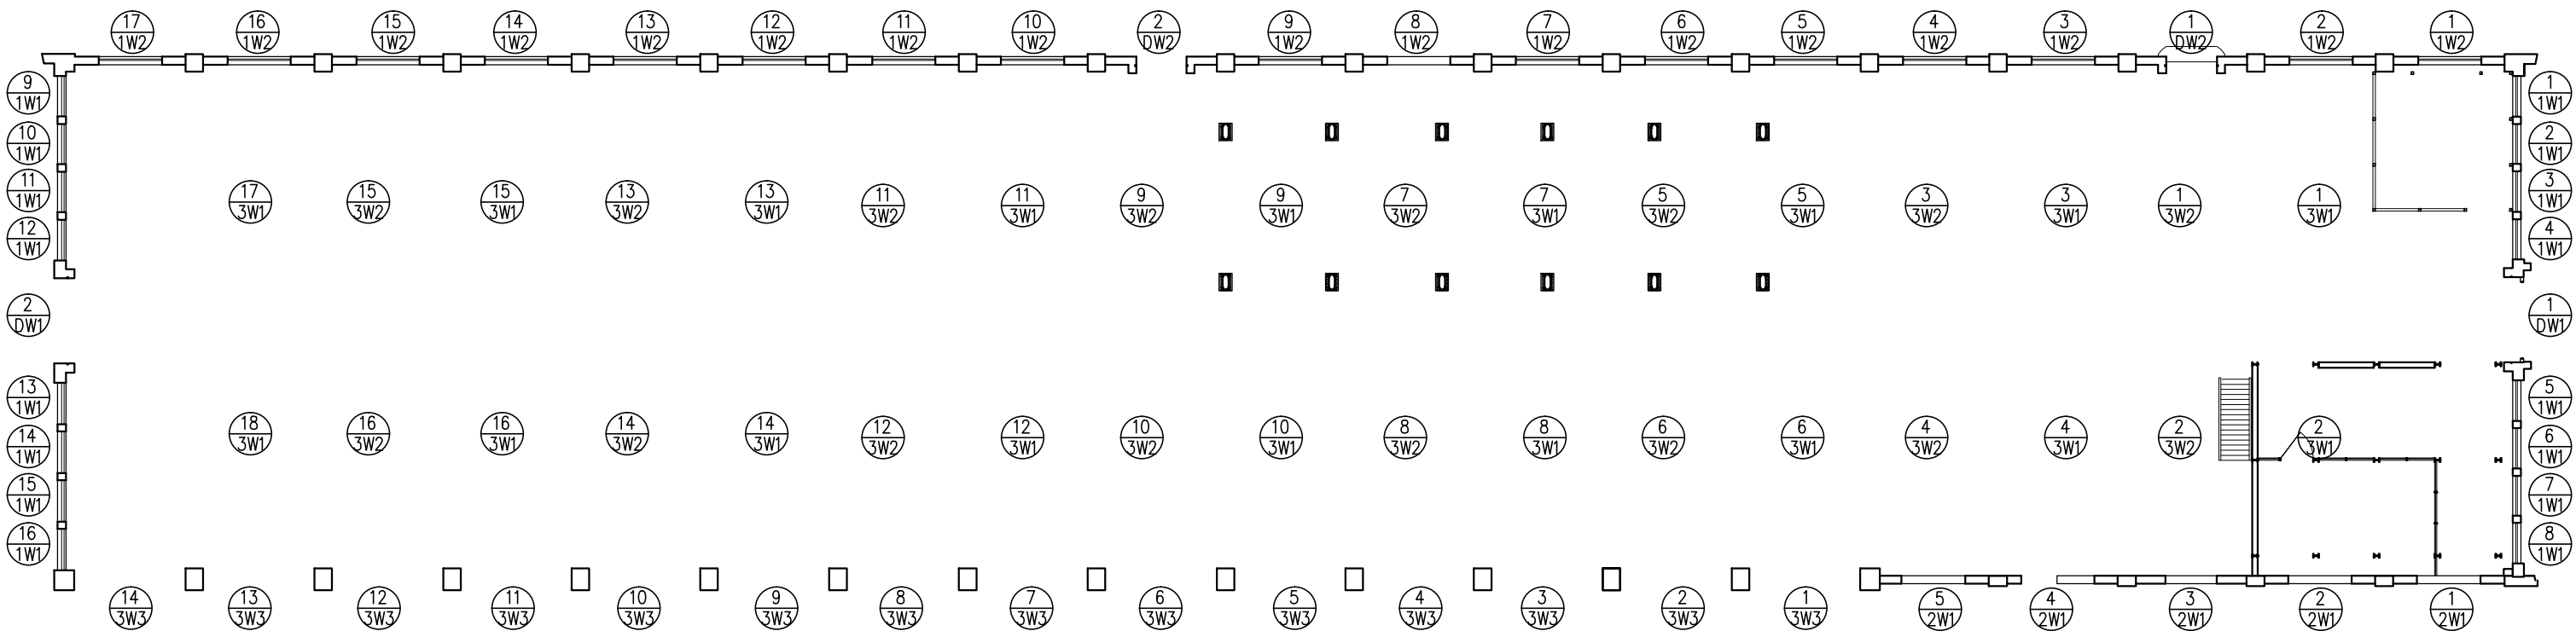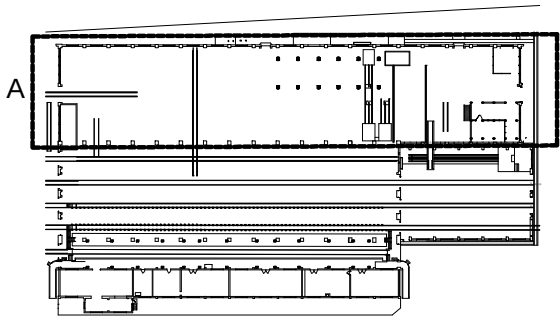


柴電工場門窗編碼圖 A



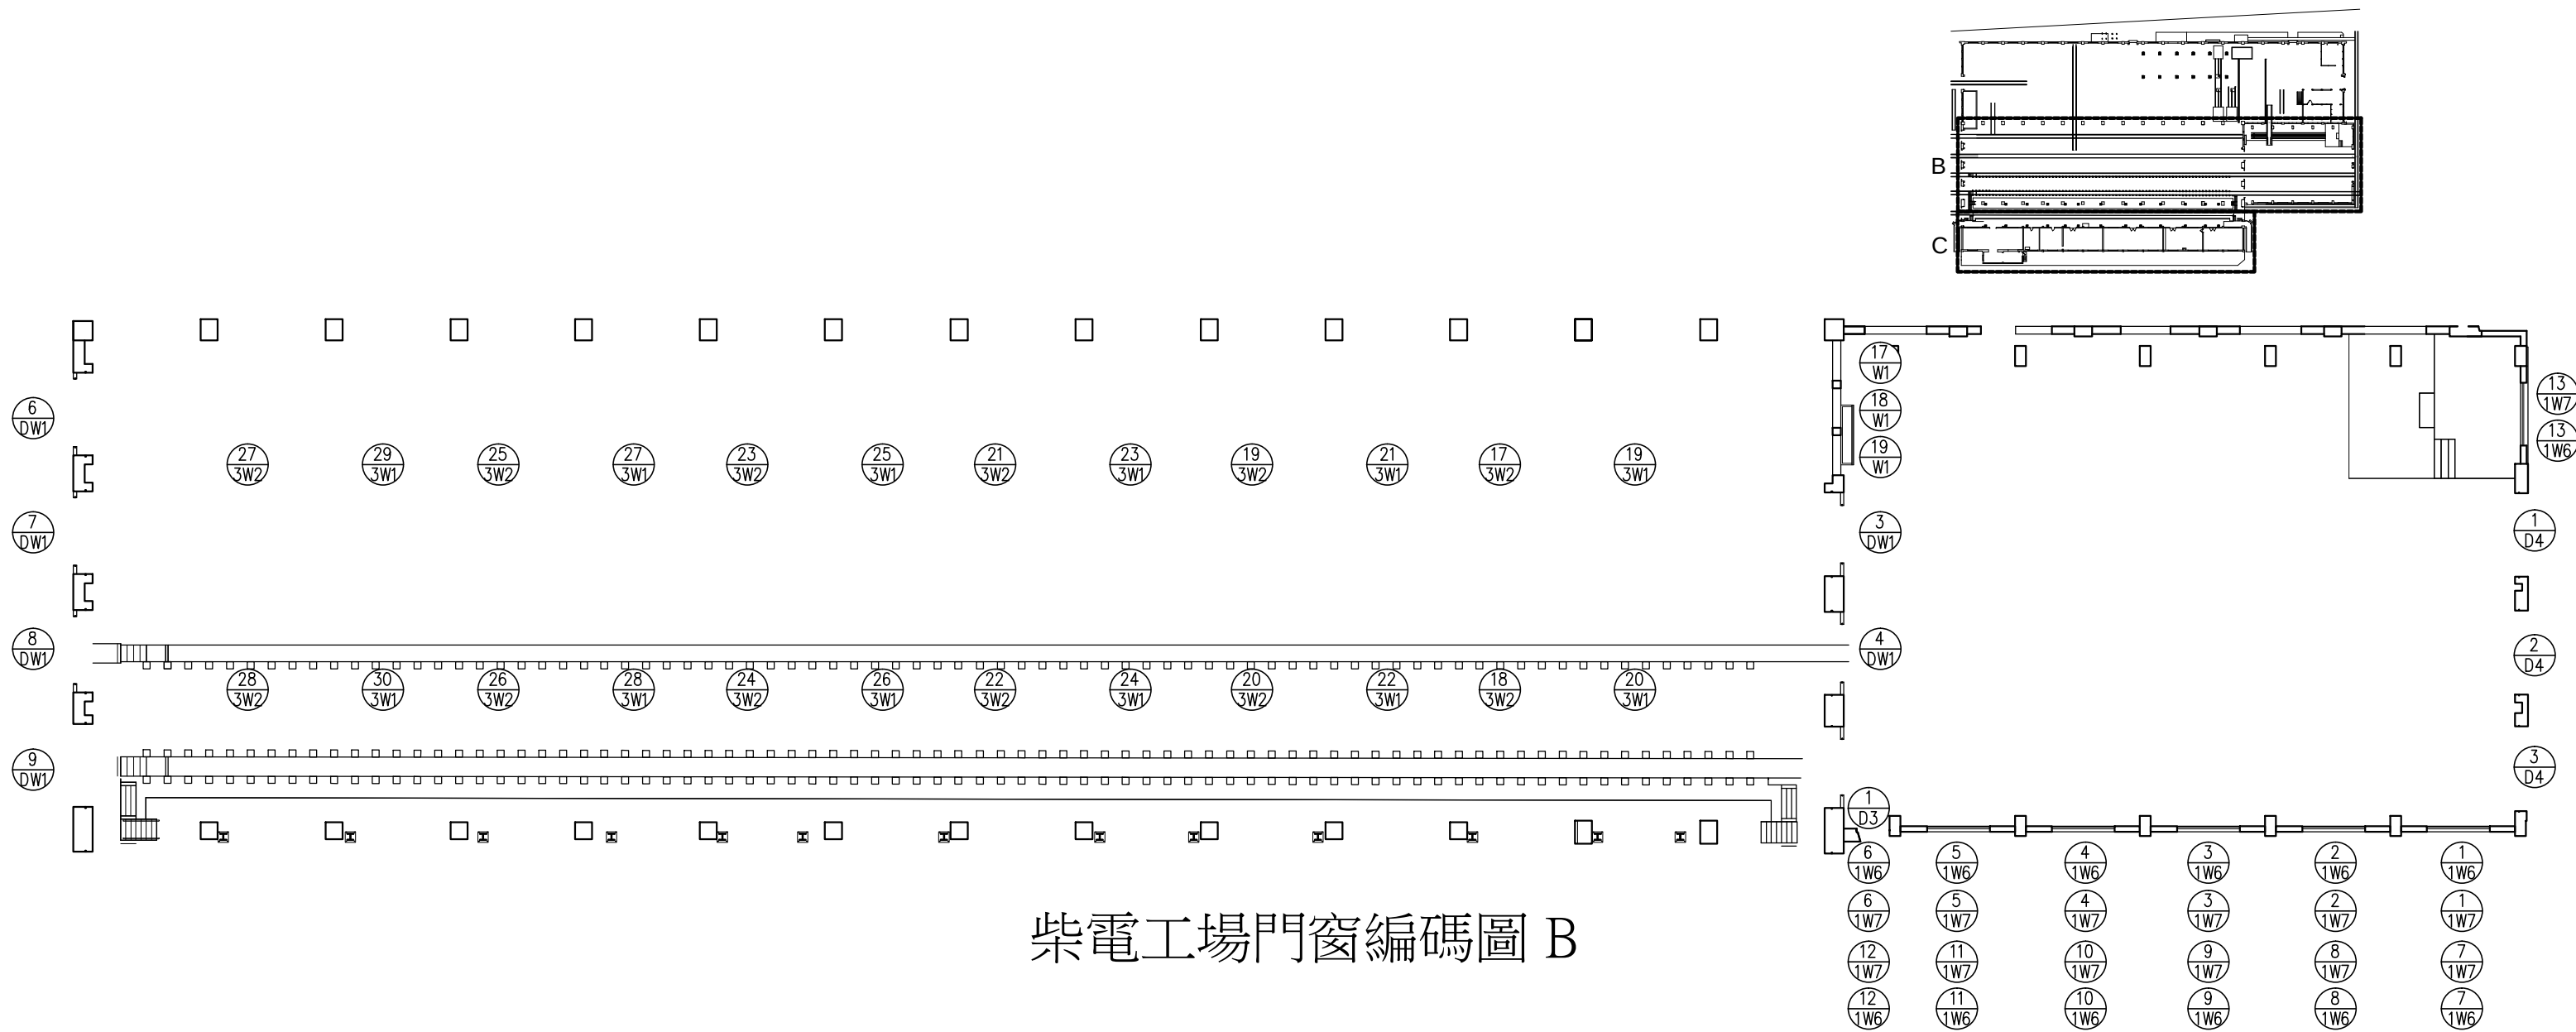


柴電工場門窗編碼圖 B

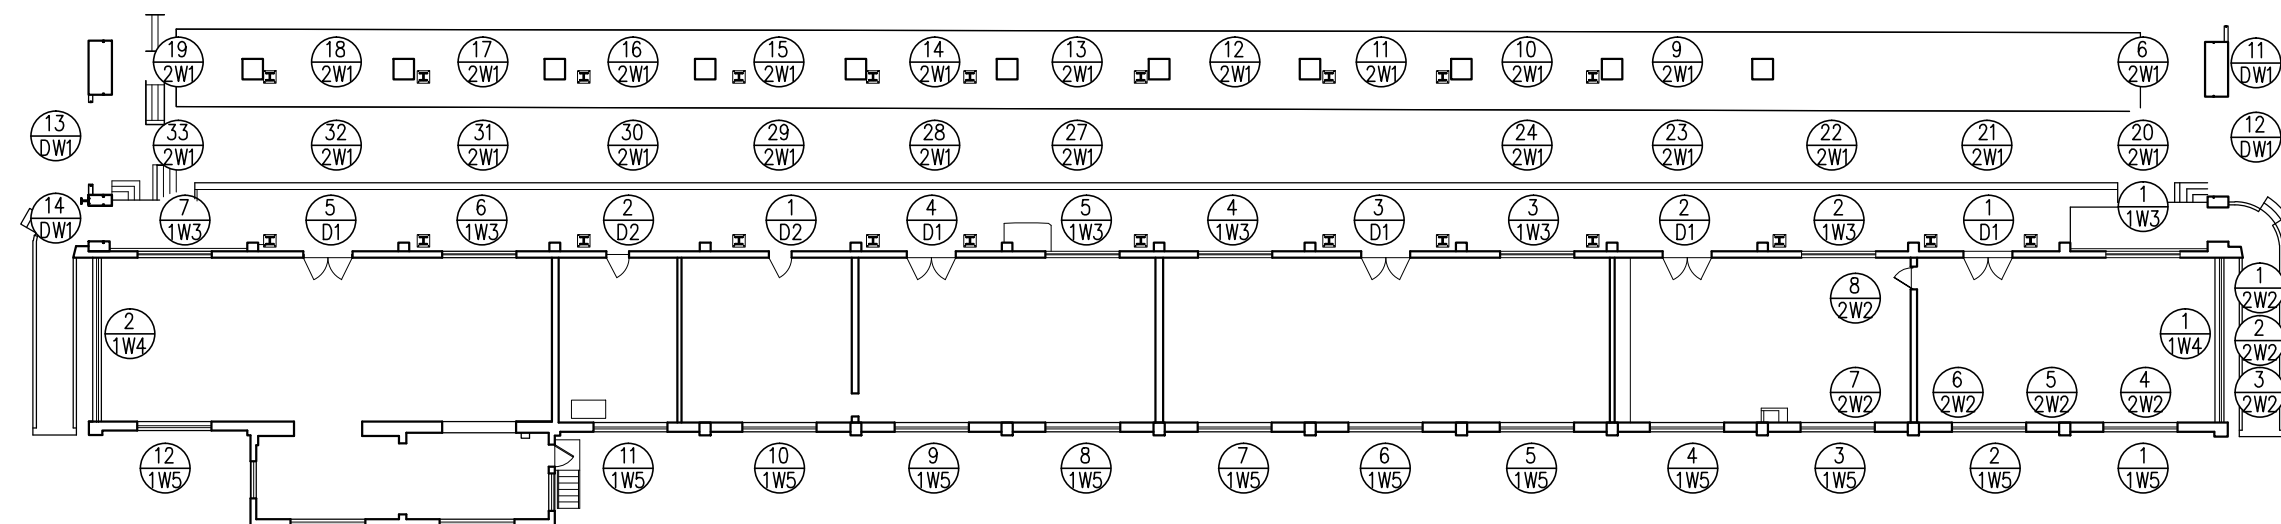


柴電工場門窗編碼圖 C




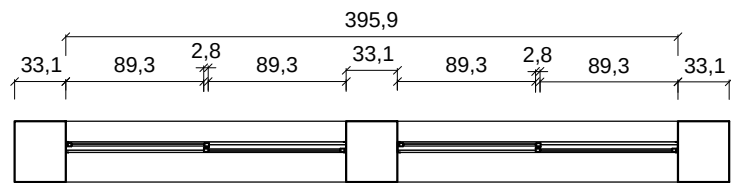


平面圖

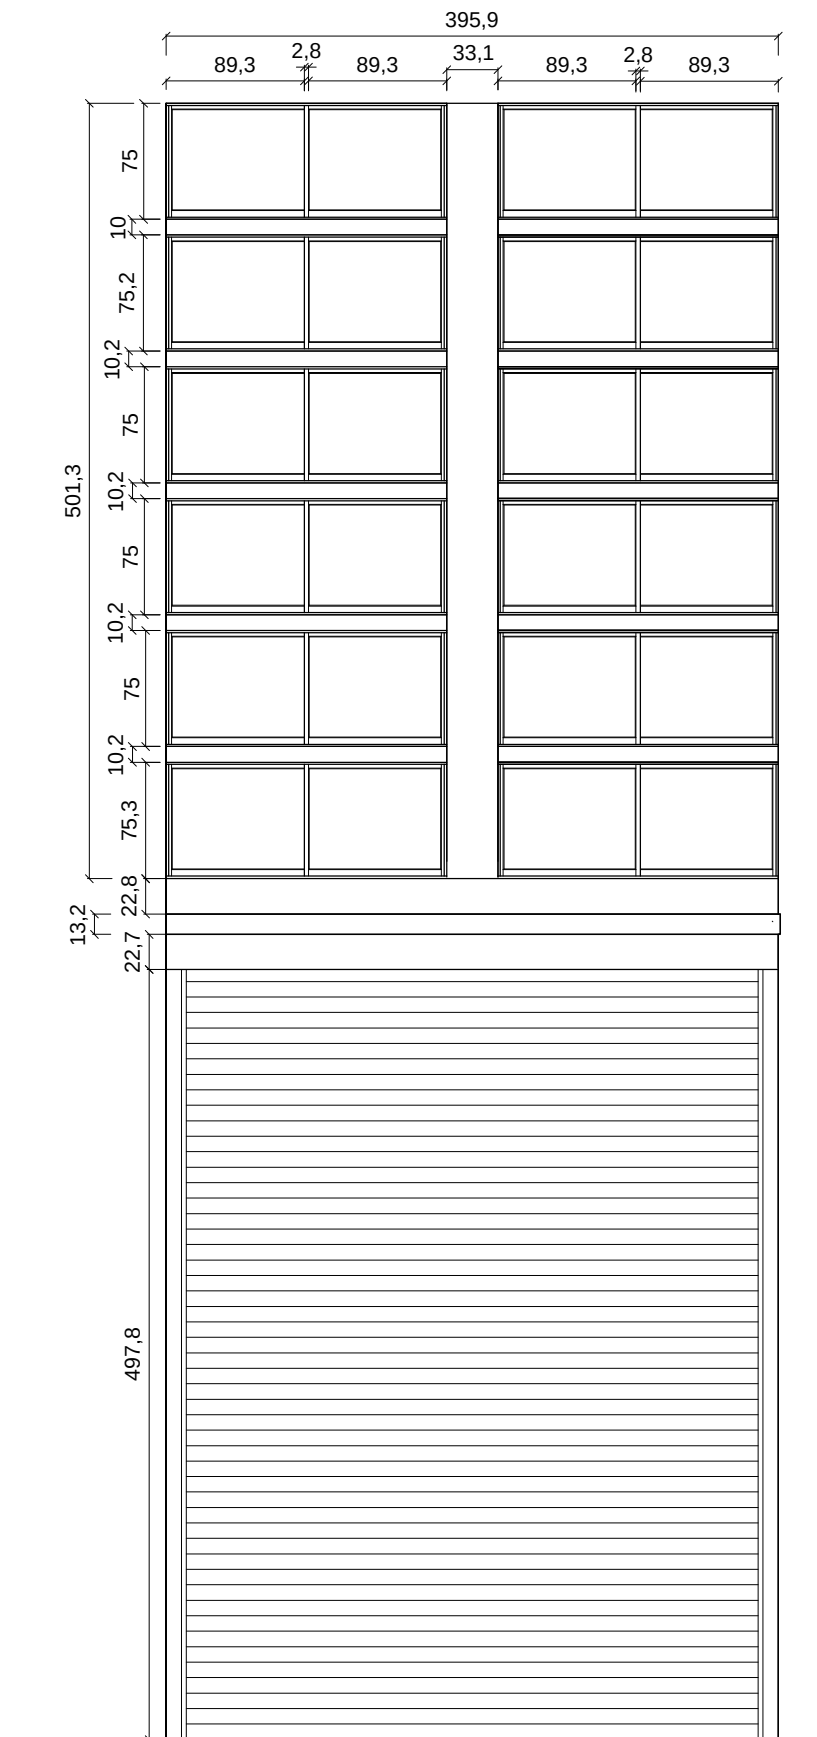

外側立面圖

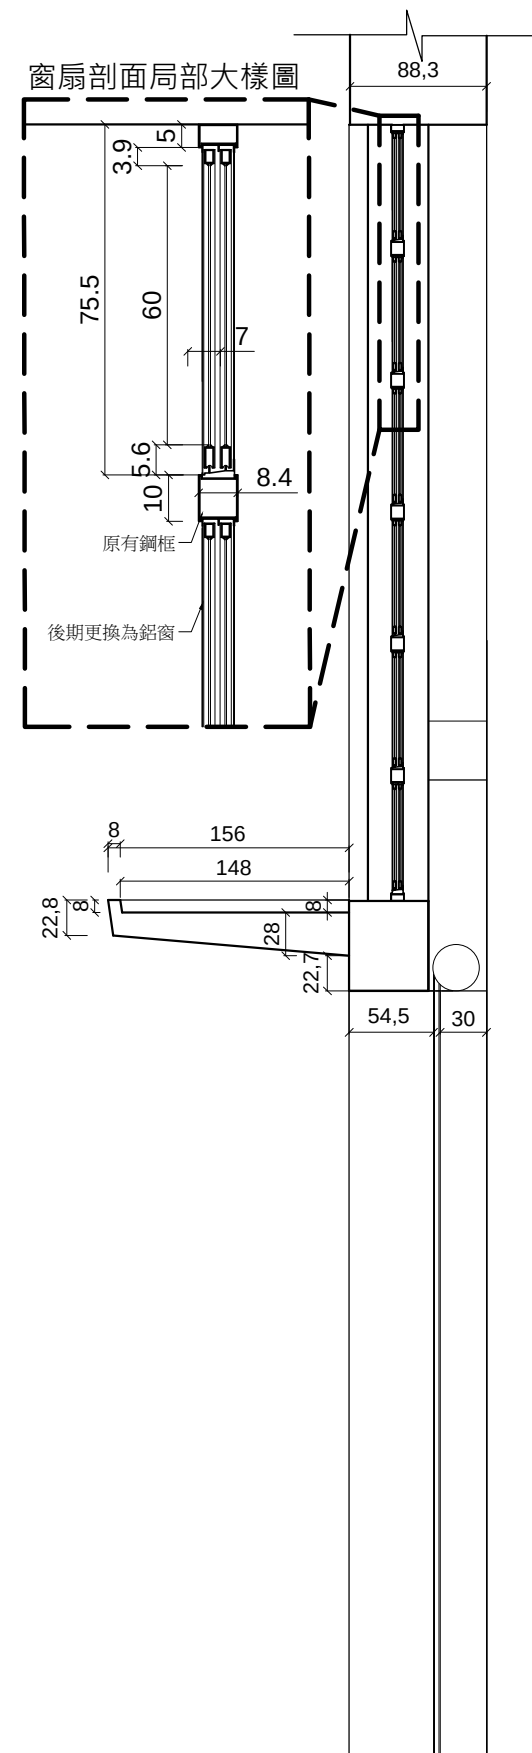



剖面圖

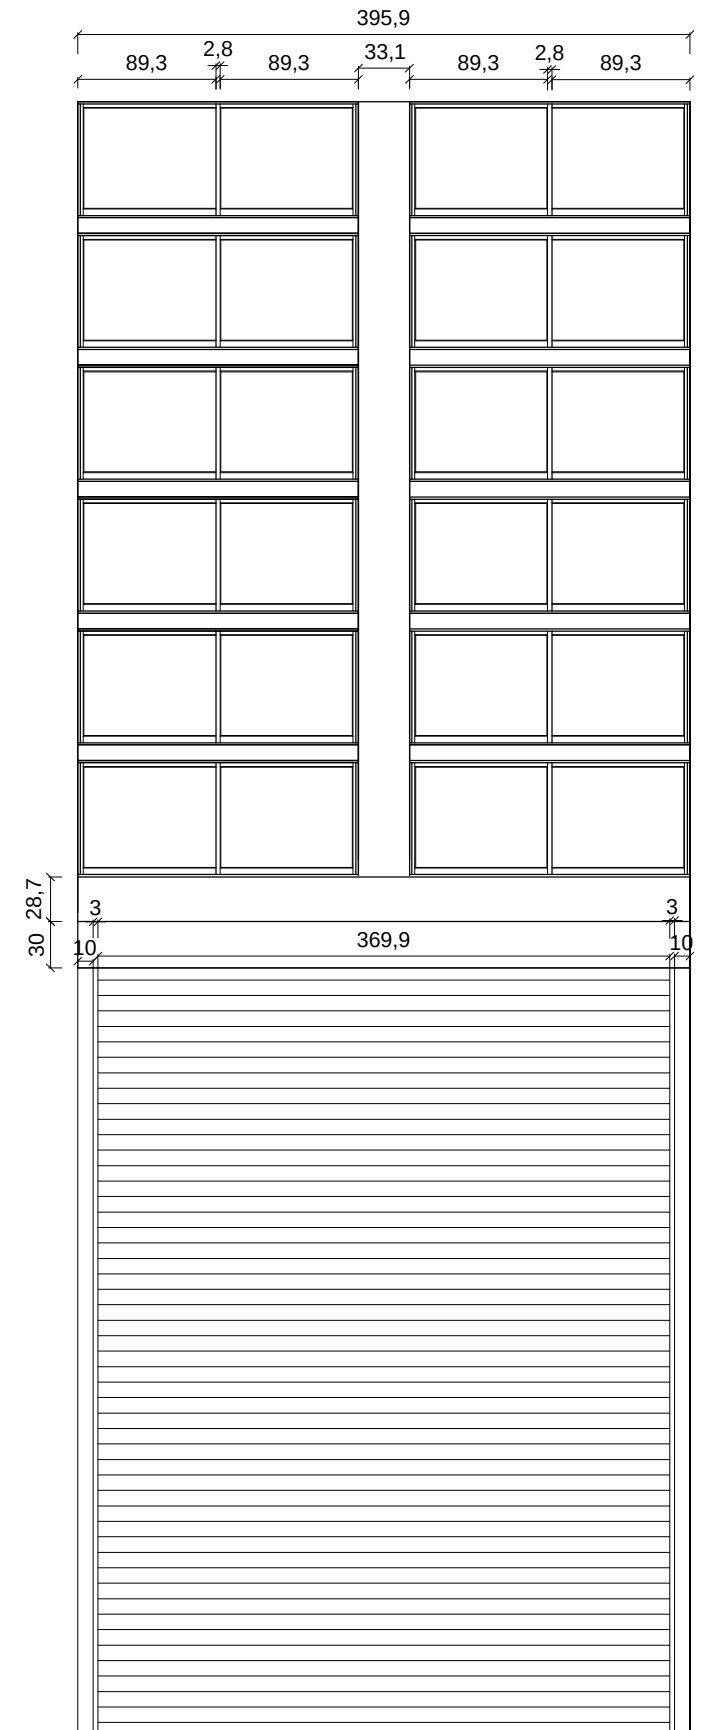


內側立面圖

門窗作大樣圖 DW1

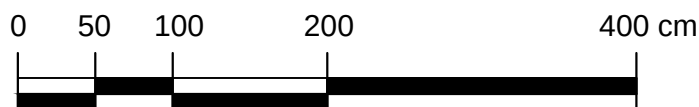


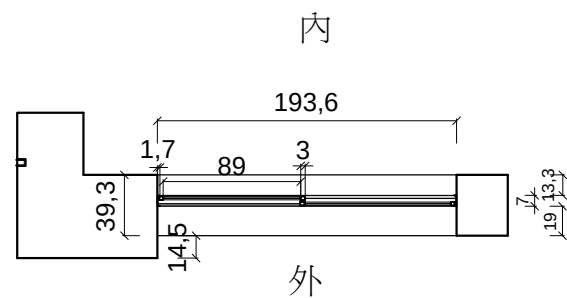


平面圖

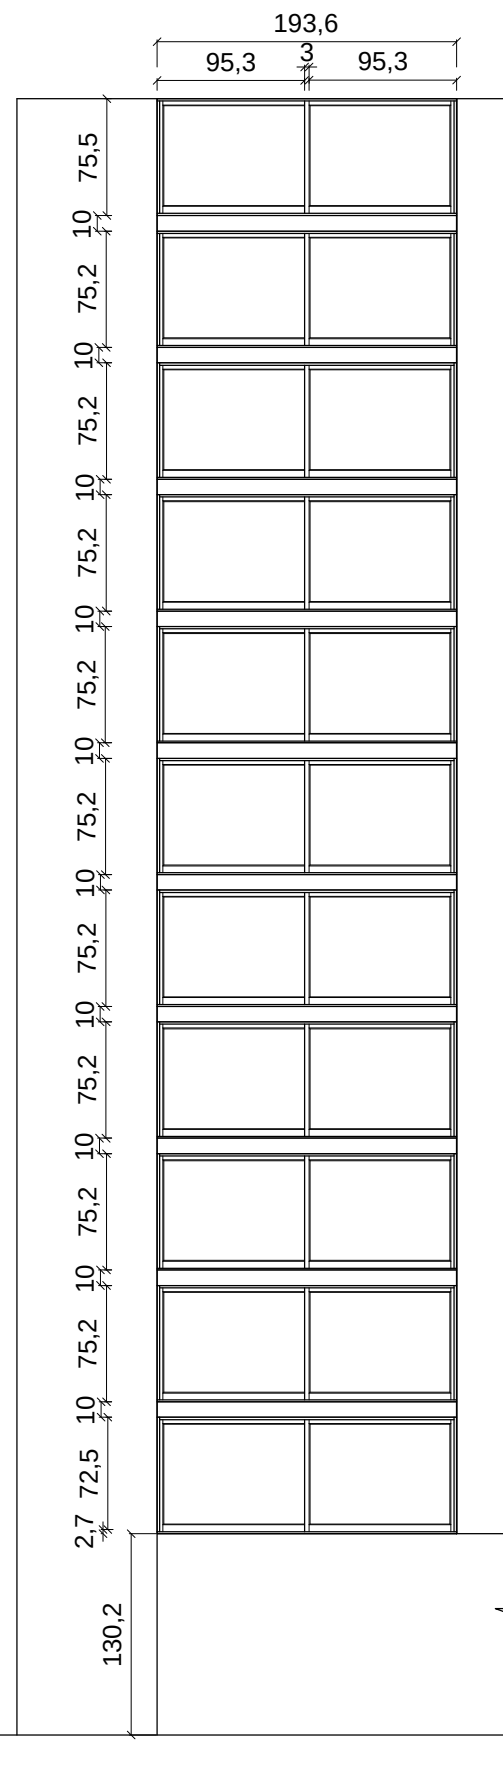

外側立面圖

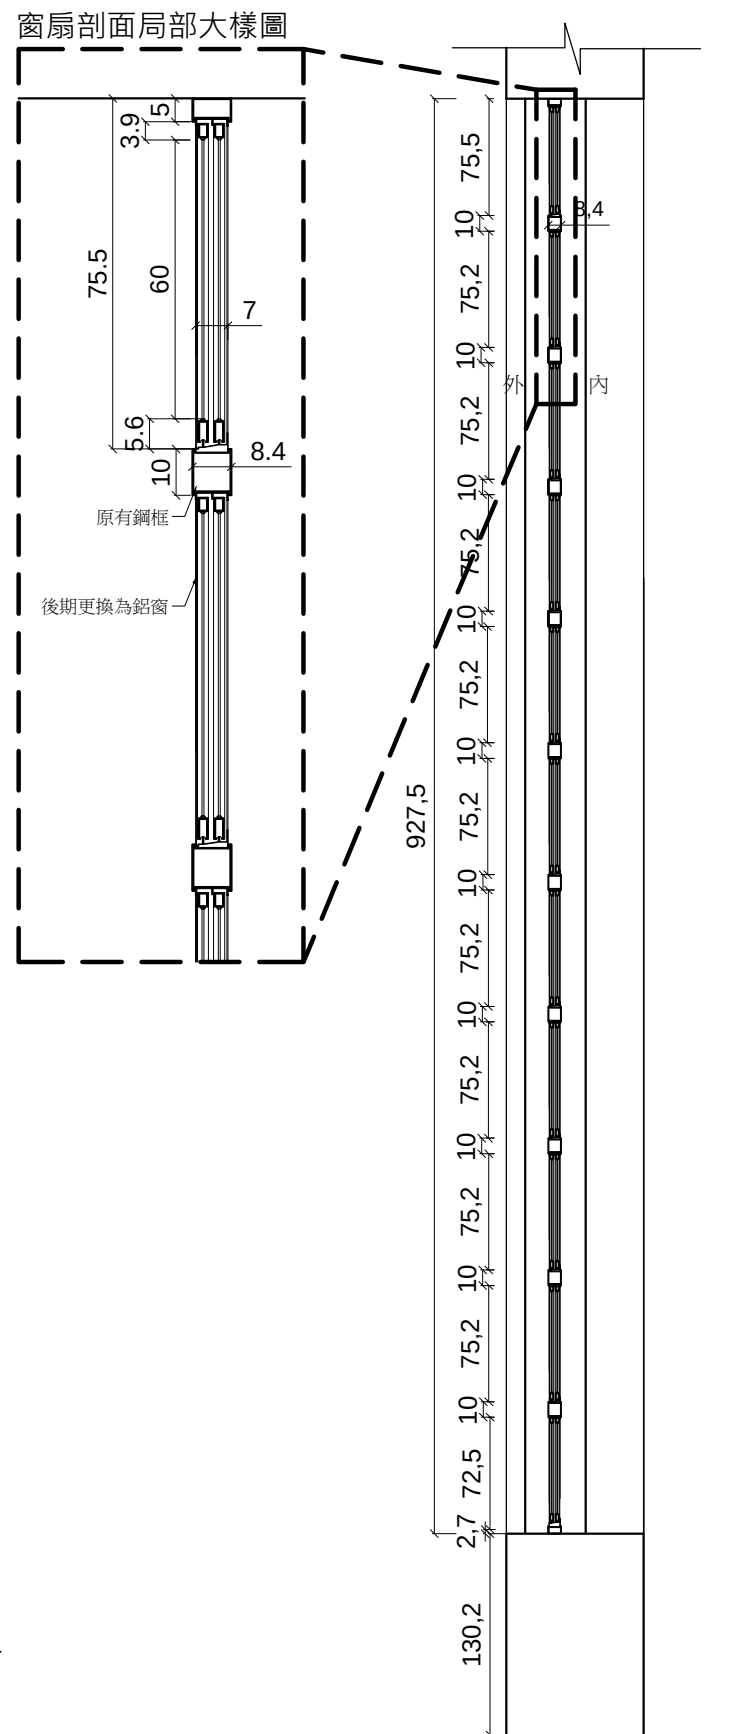


剖面圖

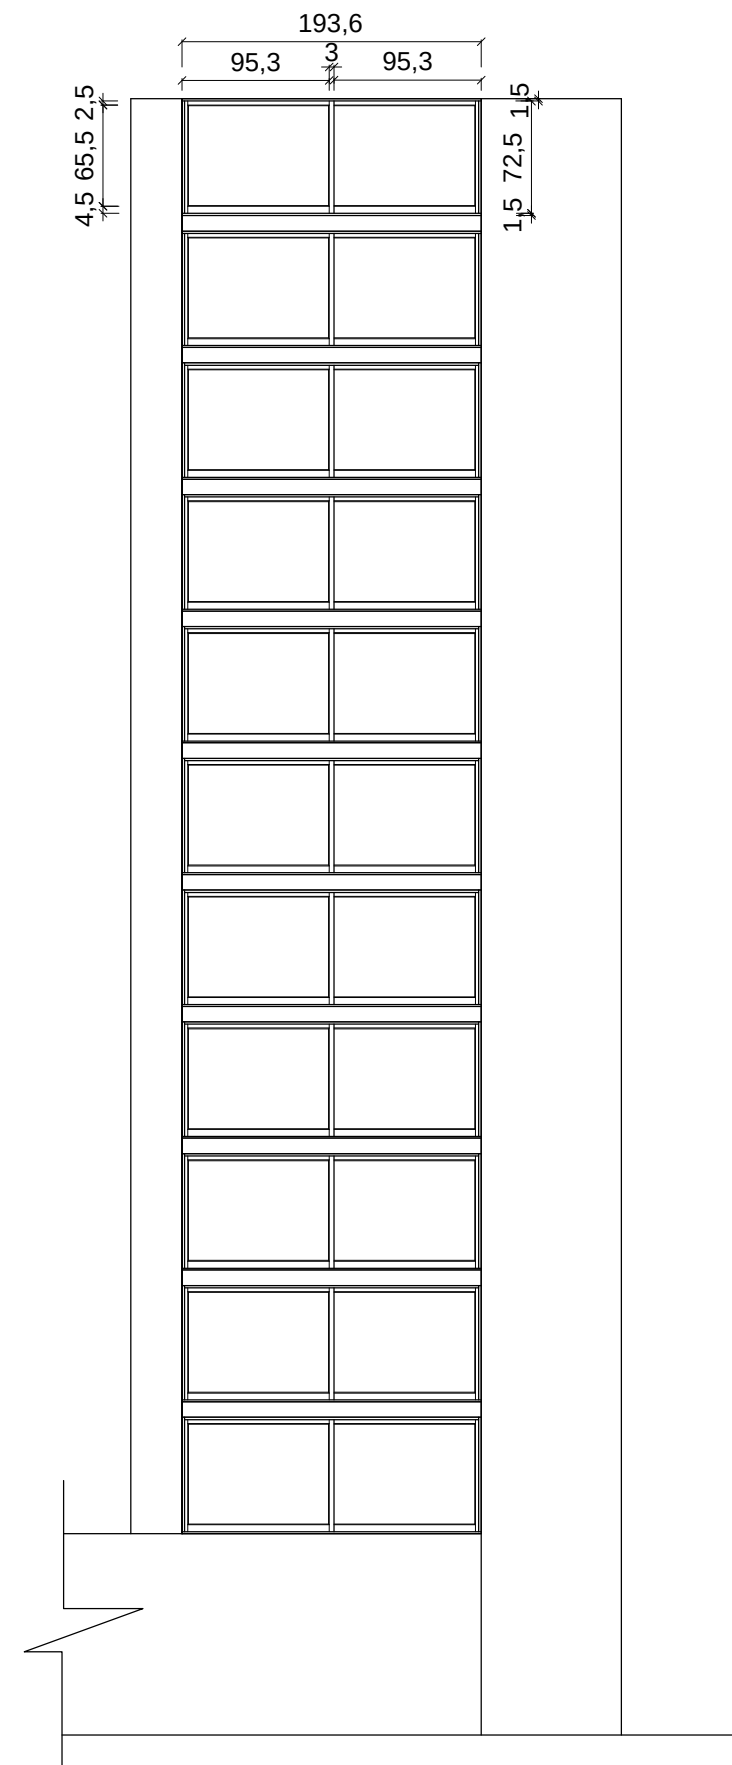




內側立面圖

窗作大樣圖 1W1



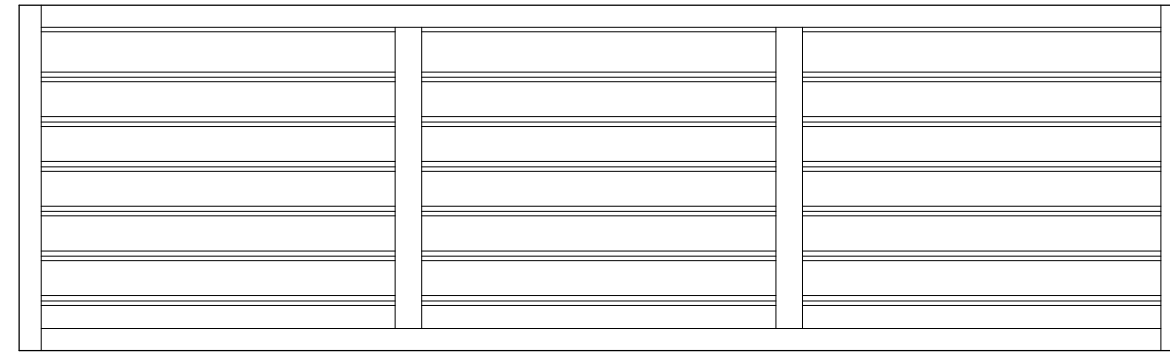



內側立面圖

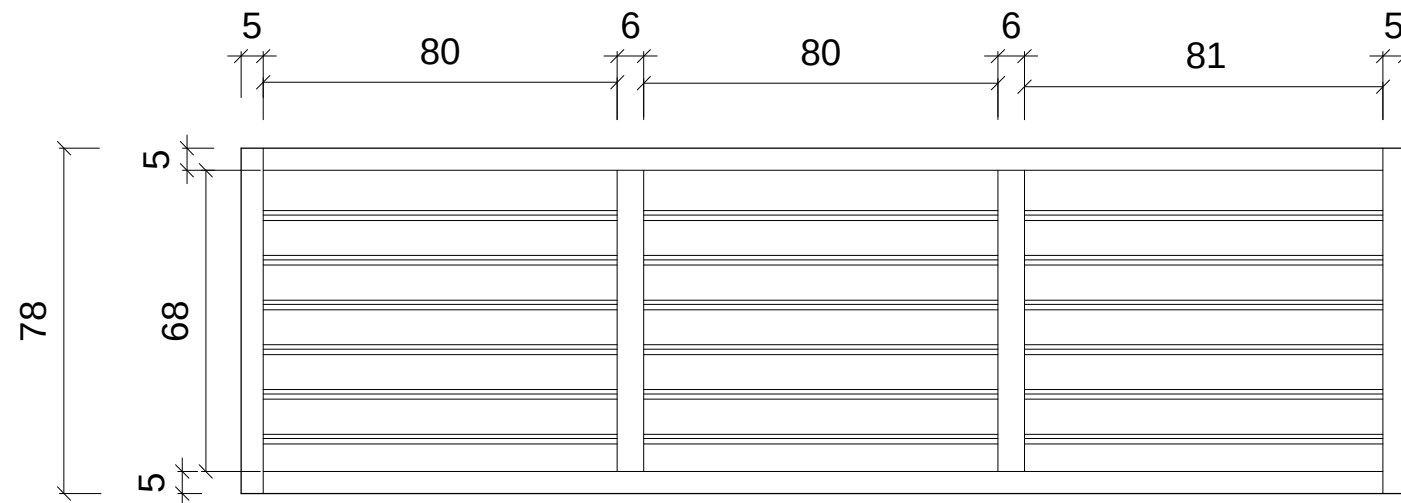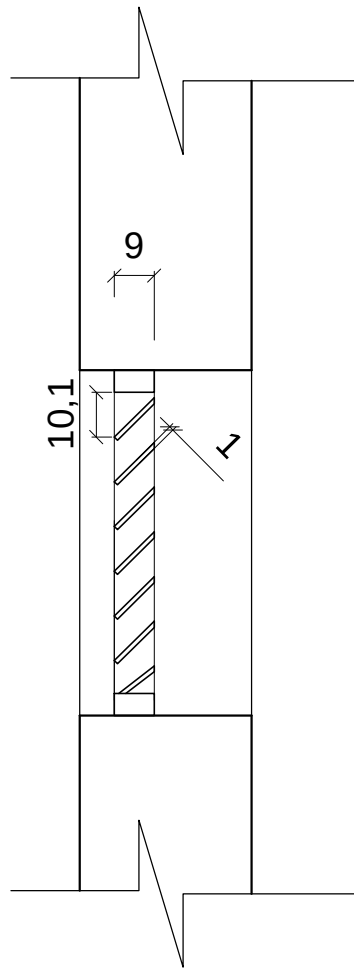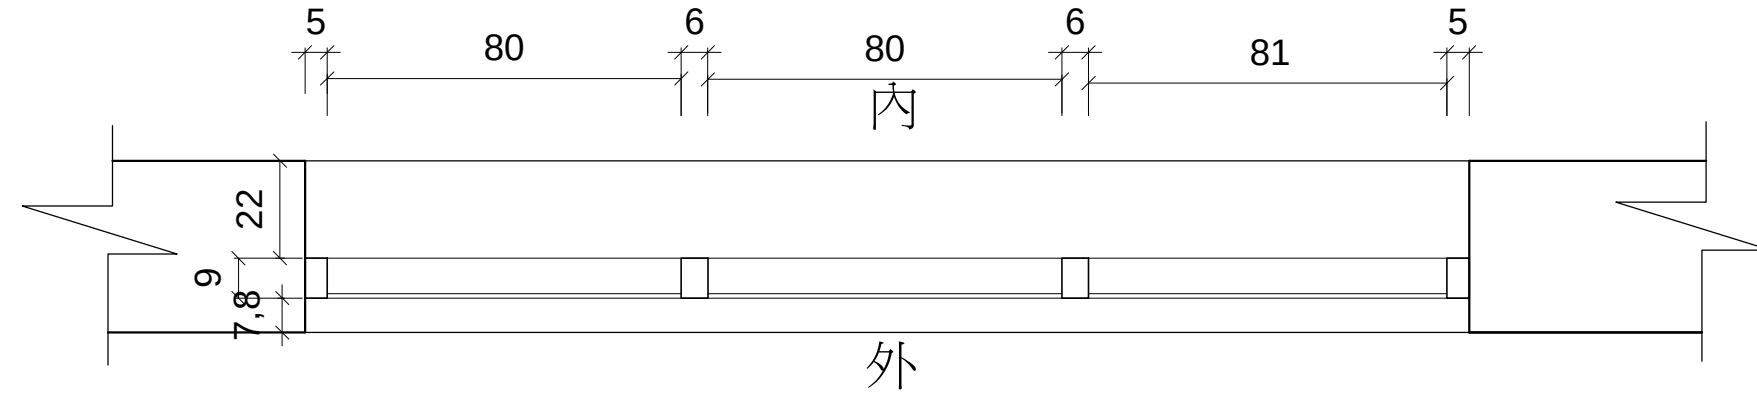


外側立面圖

窗作大樣圖 2W2

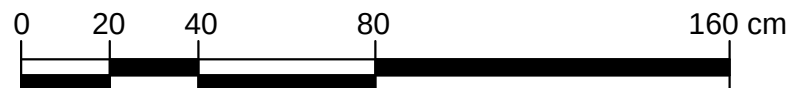


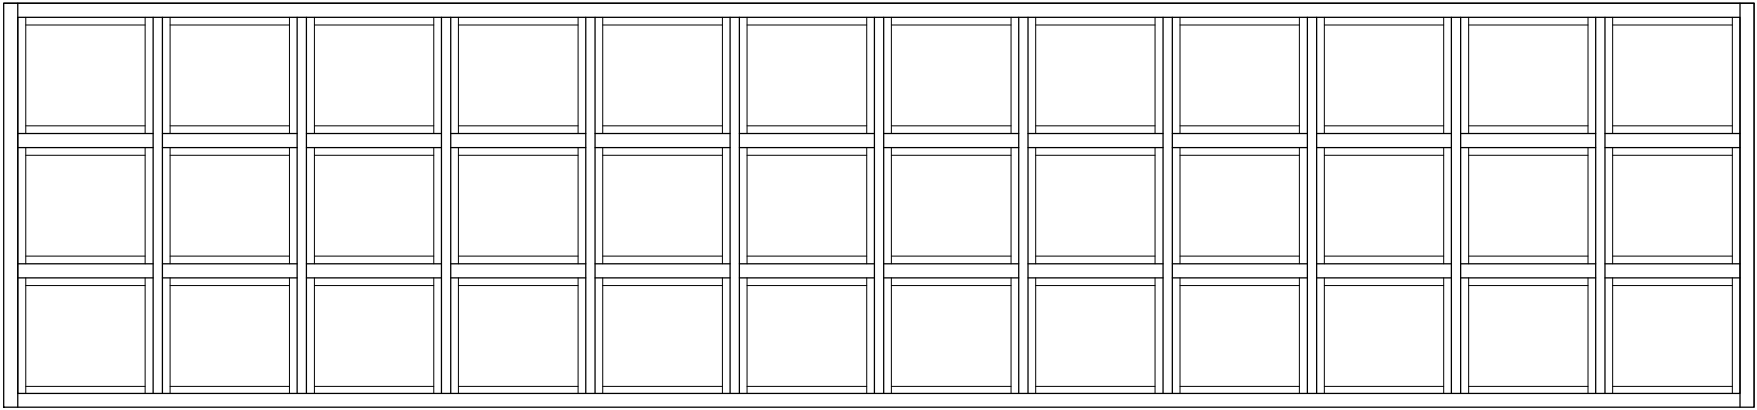


內側立面圖

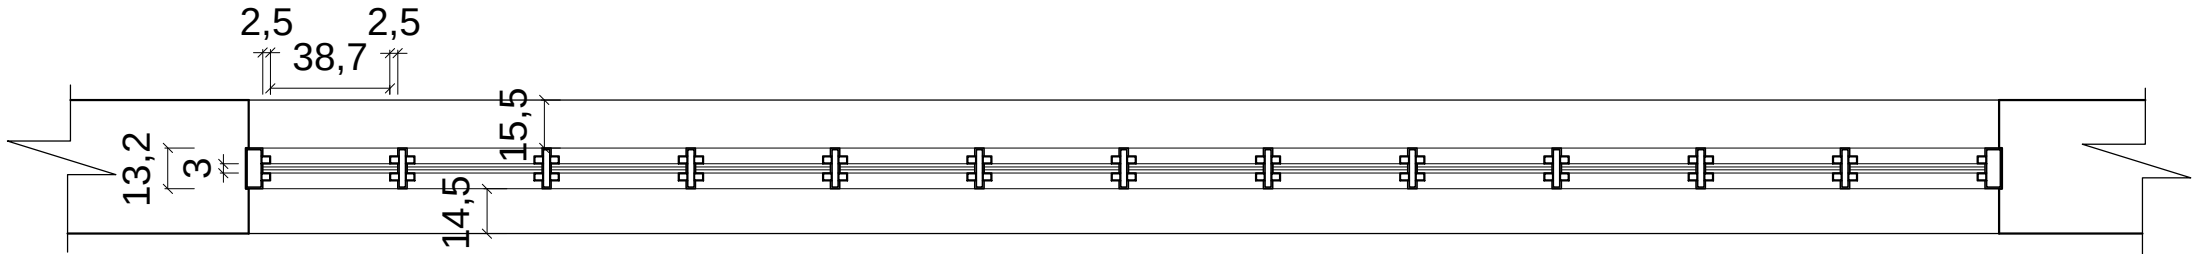

平面圖

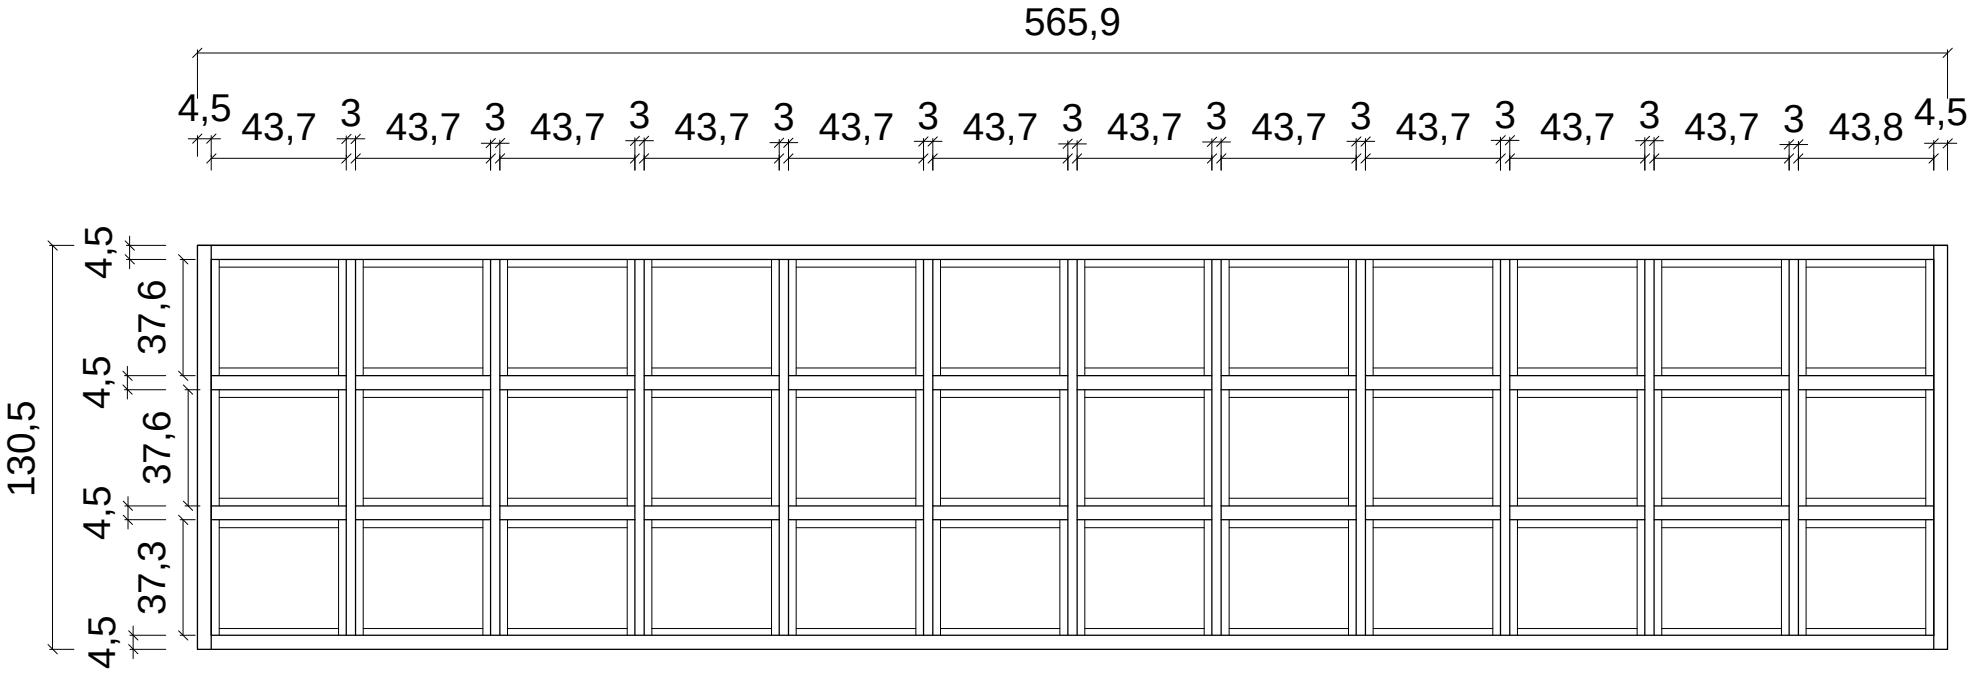






外側立面圖

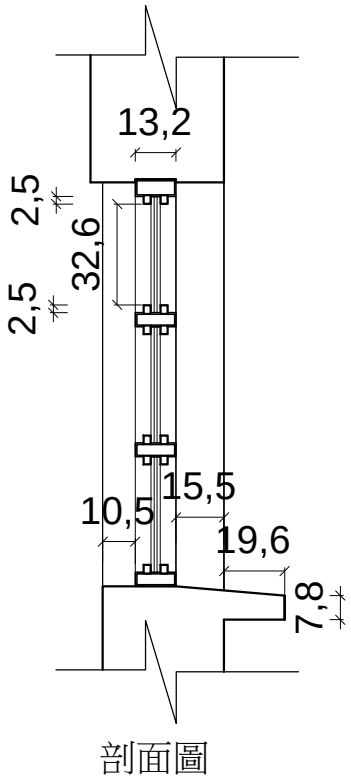


剖面圖


窗作大樣圖 3W1

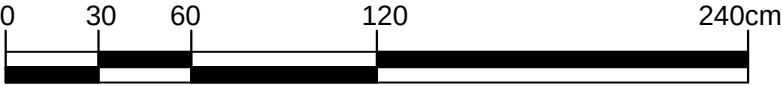

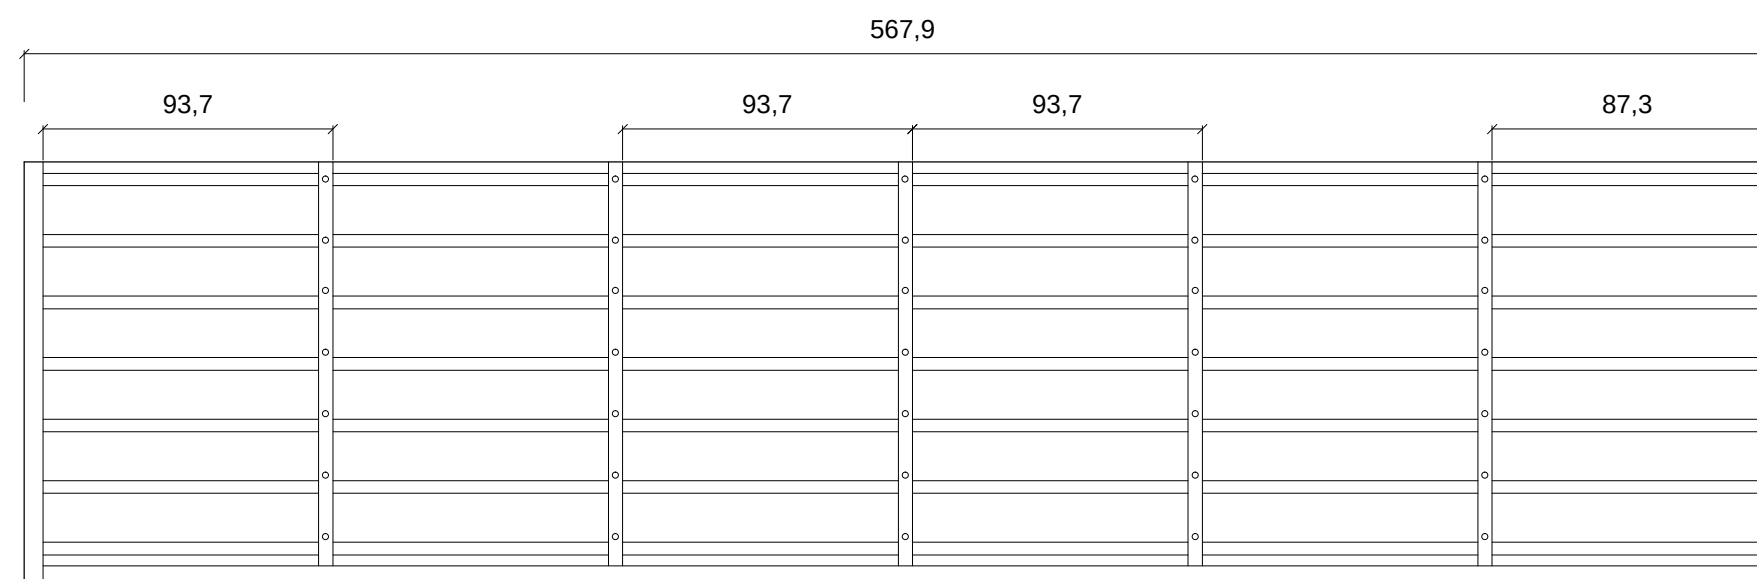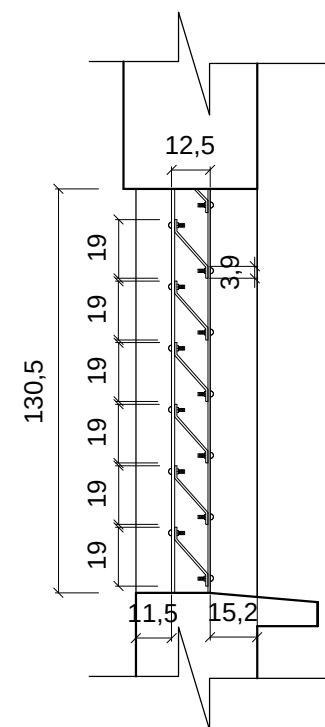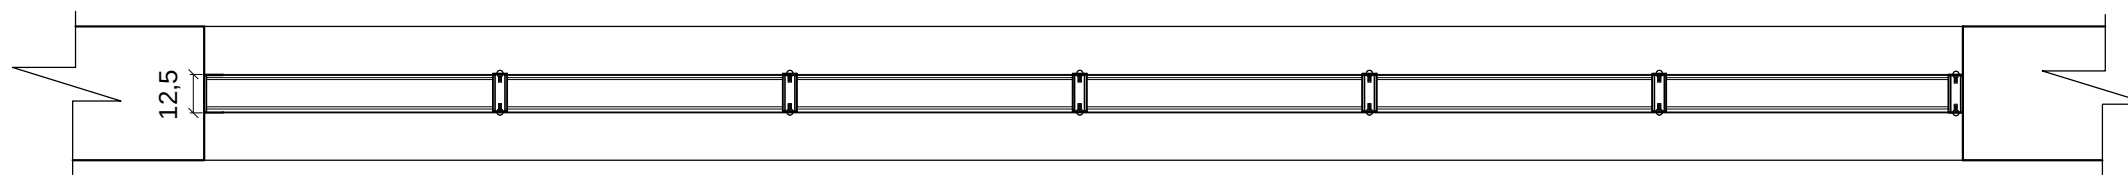
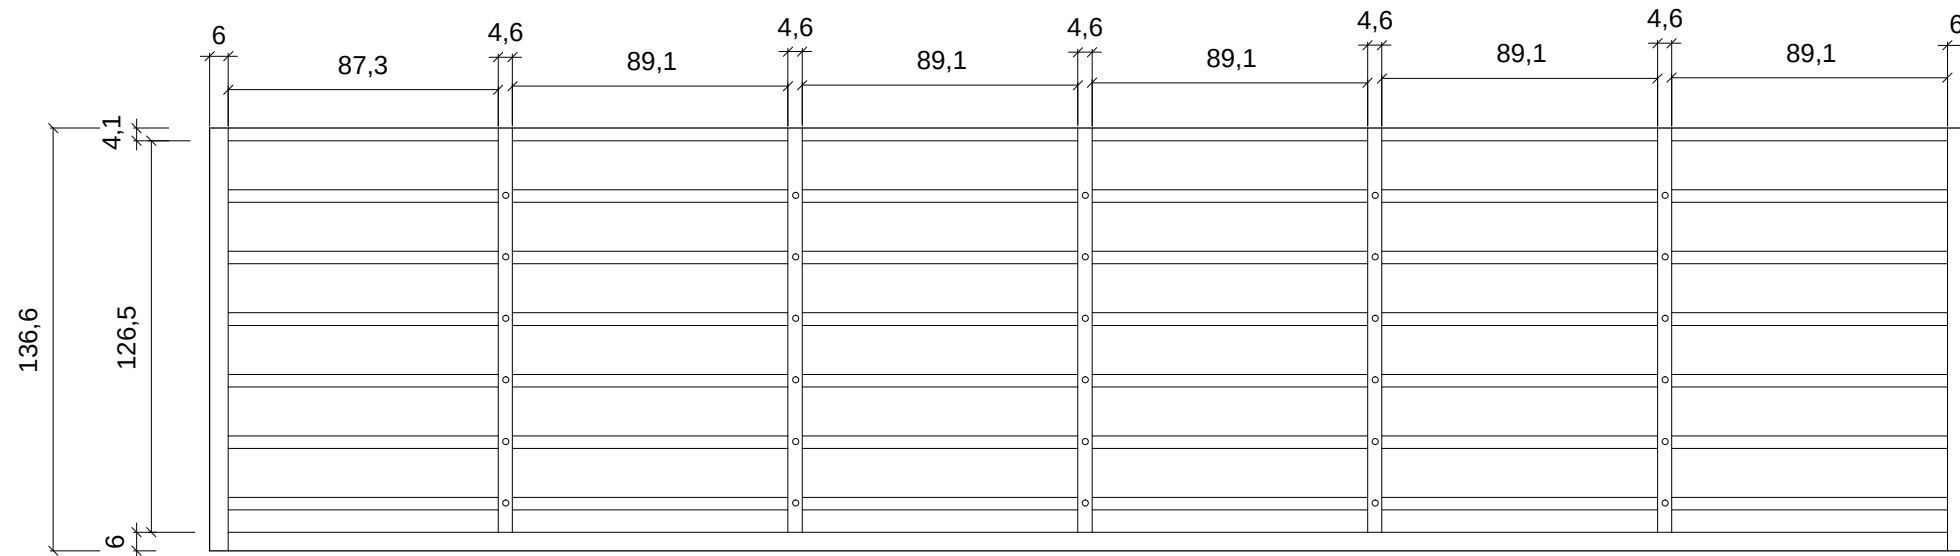


窗作大樣圖 3W2

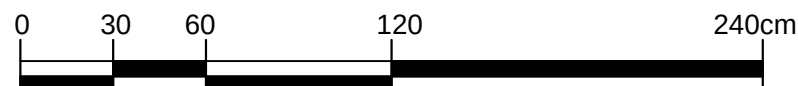

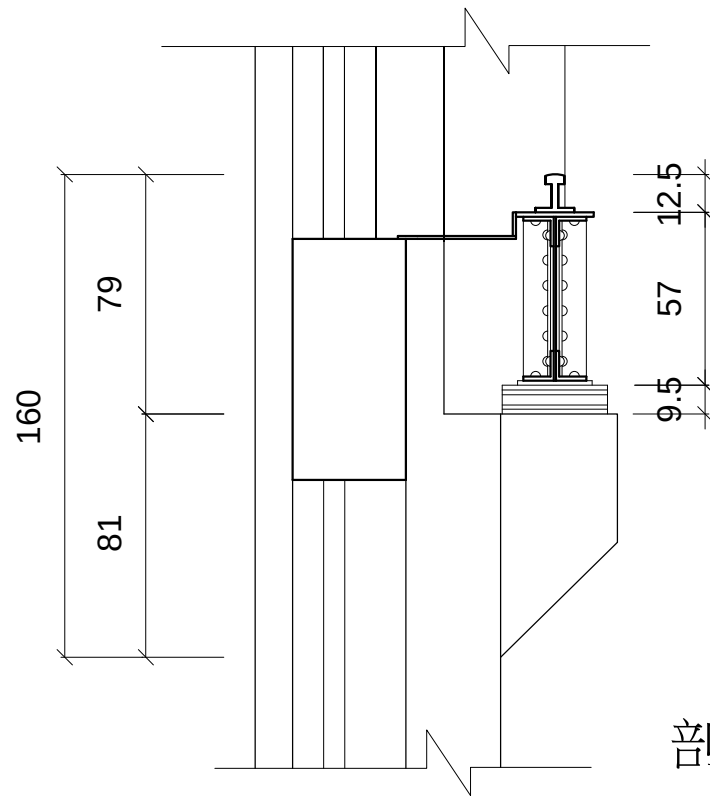


剖面圖

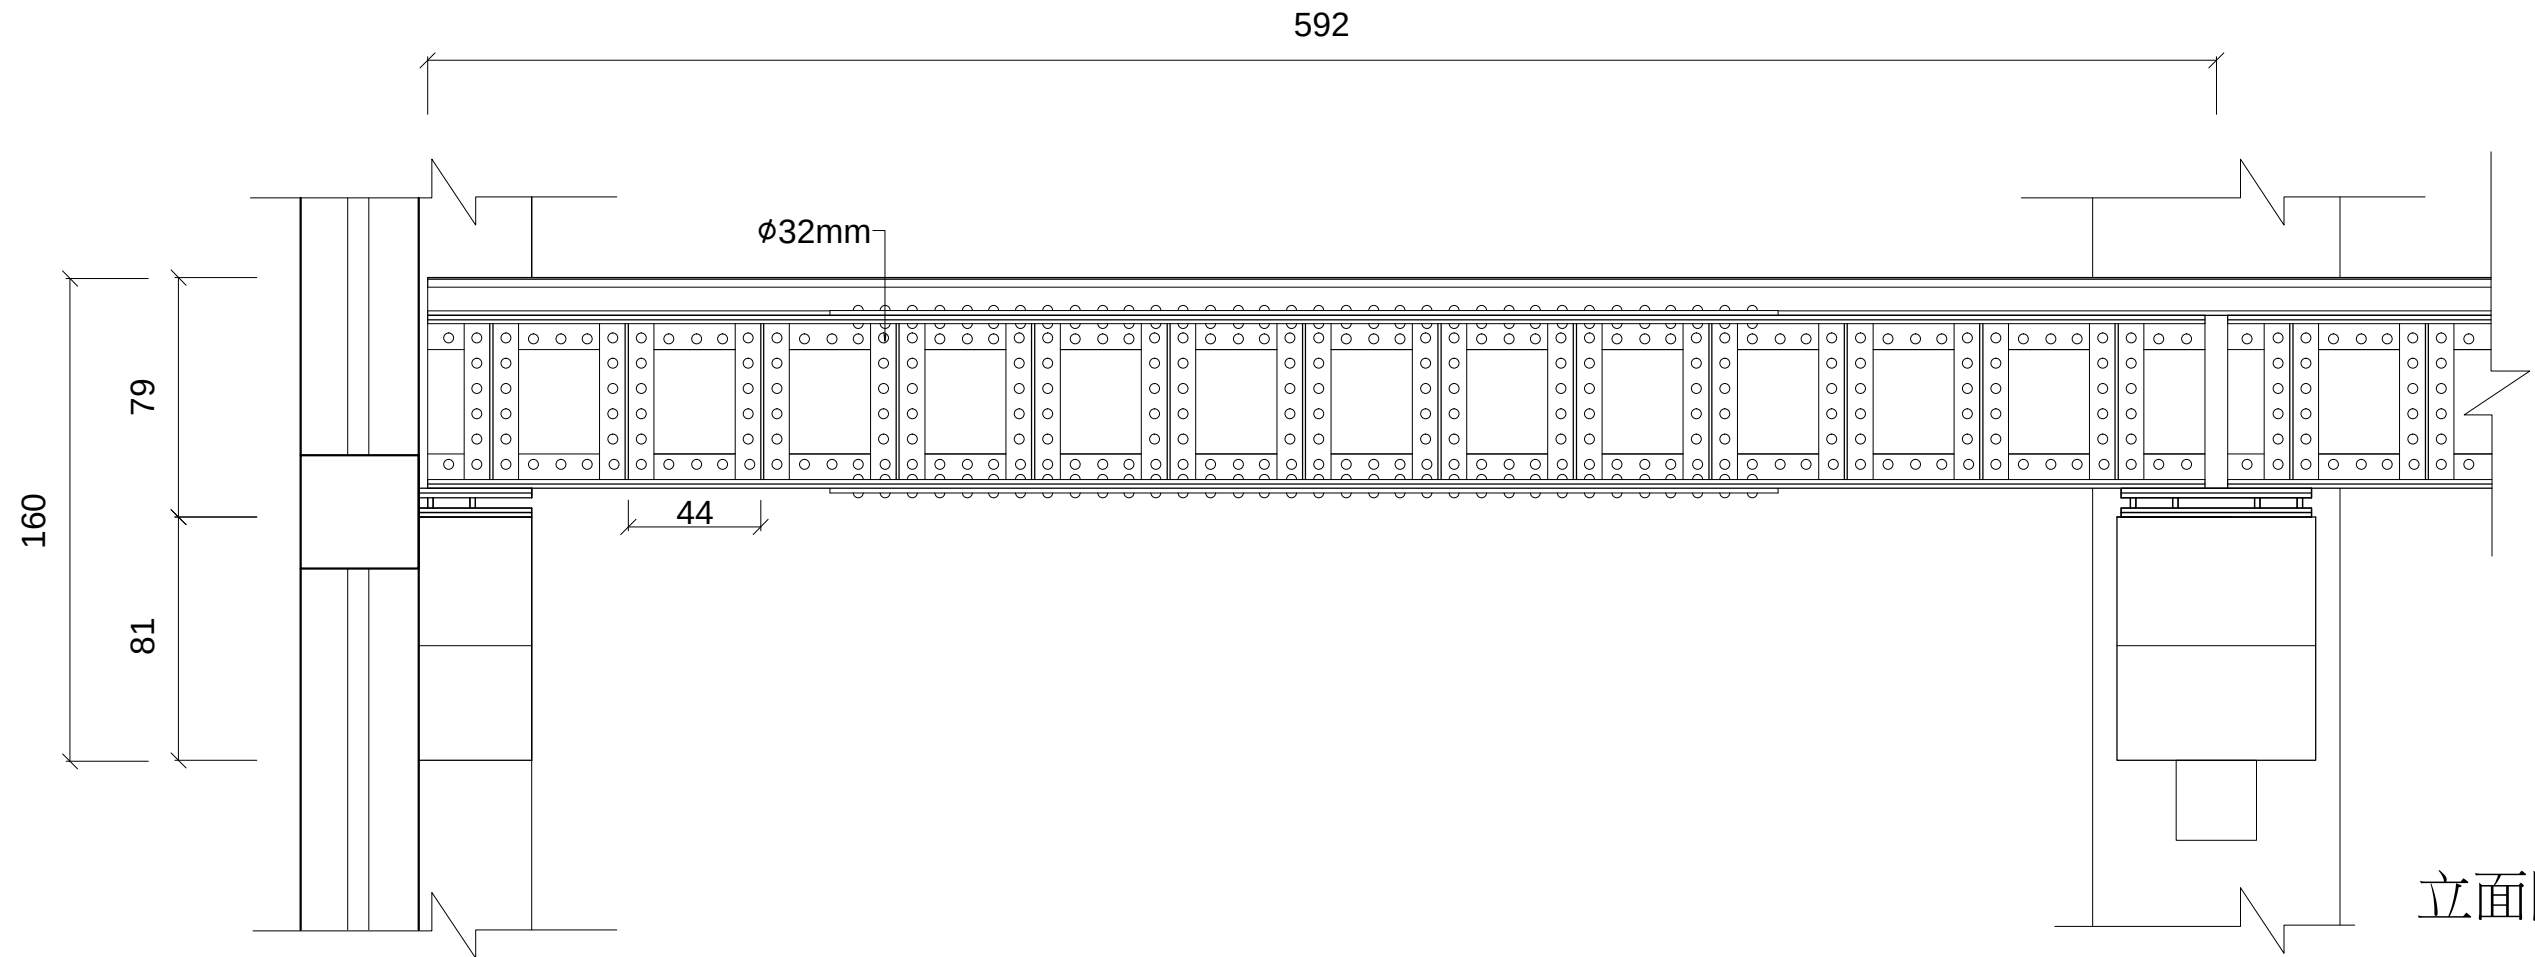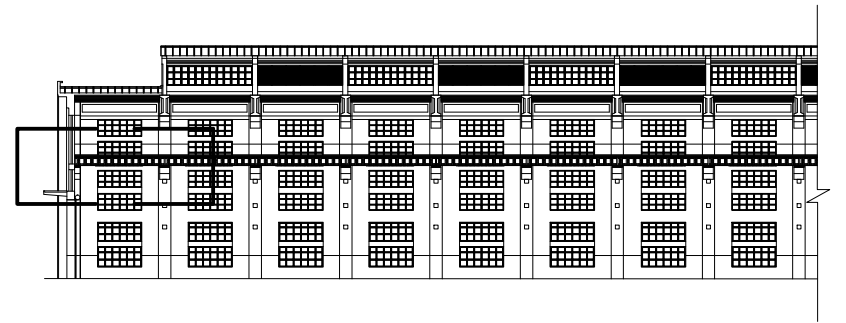

立面圖

柴電工場鋼構屋架細部大樣圖

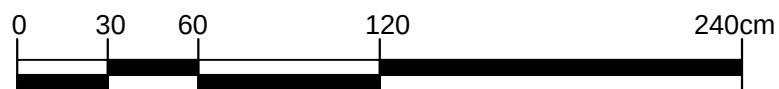

案名 國定古蹟臺北機廠全區修復及再利用計畫


圖名 柴電工場鋼構屋架細部大樣圖

比例 1/30 A3


單位 cm

圖號 1/C5


張號 77

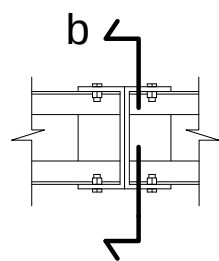


交接處平面

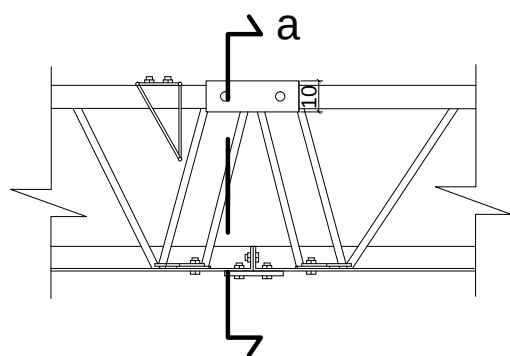

交接處立面


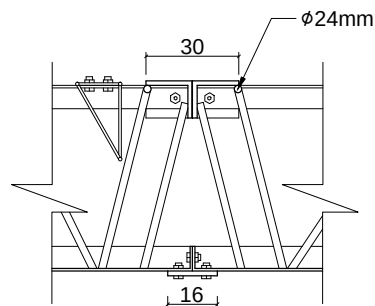


交接處a剖面

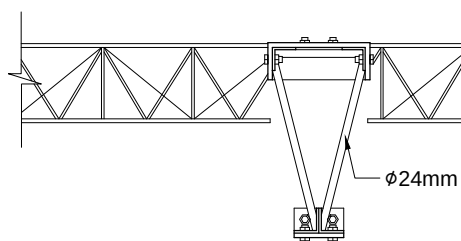


交接處b剖面


A 交接處

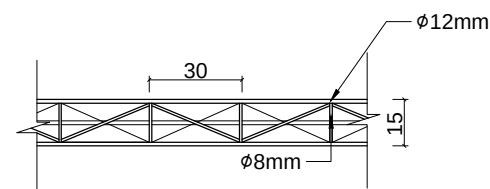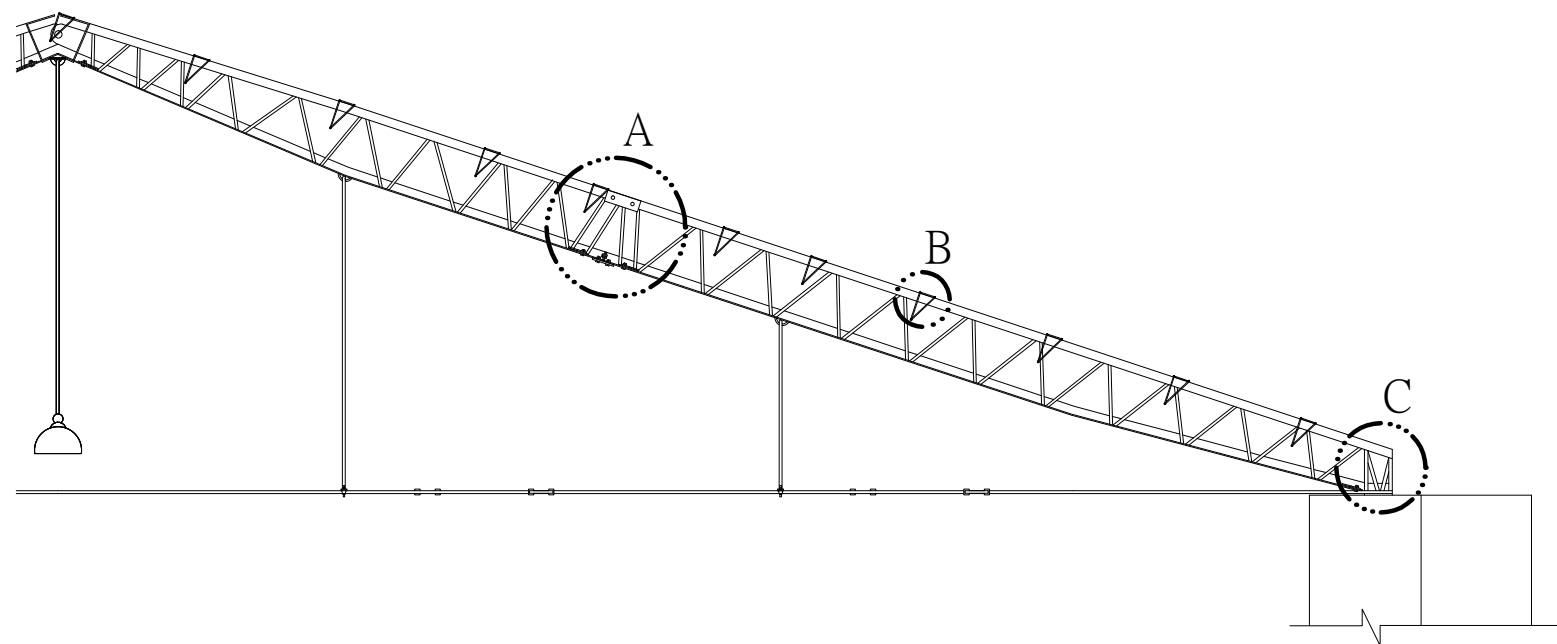

構件平面

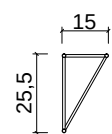


構件a剖面

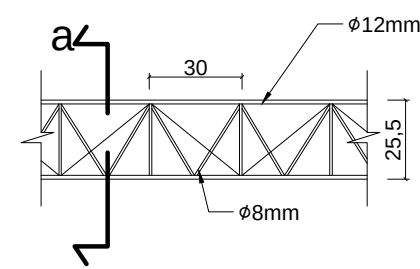


構件立面


B 構件

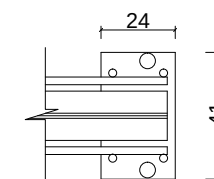

基座平面

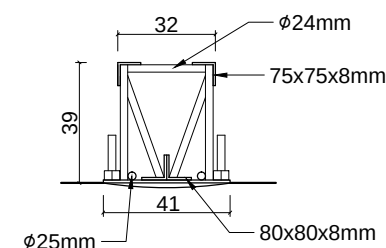

基座a剖面

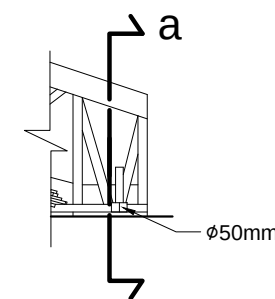

基座立面

C 基座

